



GRUNDRISS TAUCHBECKEN
topview deep fording basin

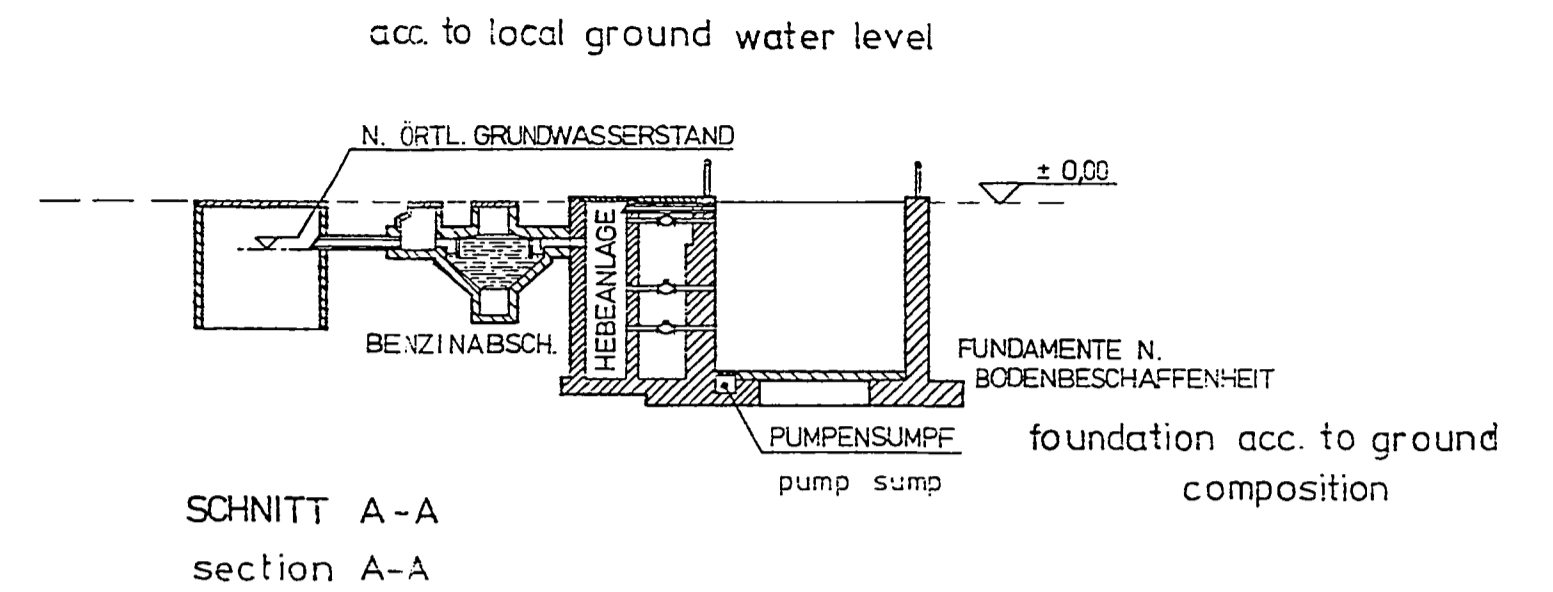

SCHNITT A-A
section A-A

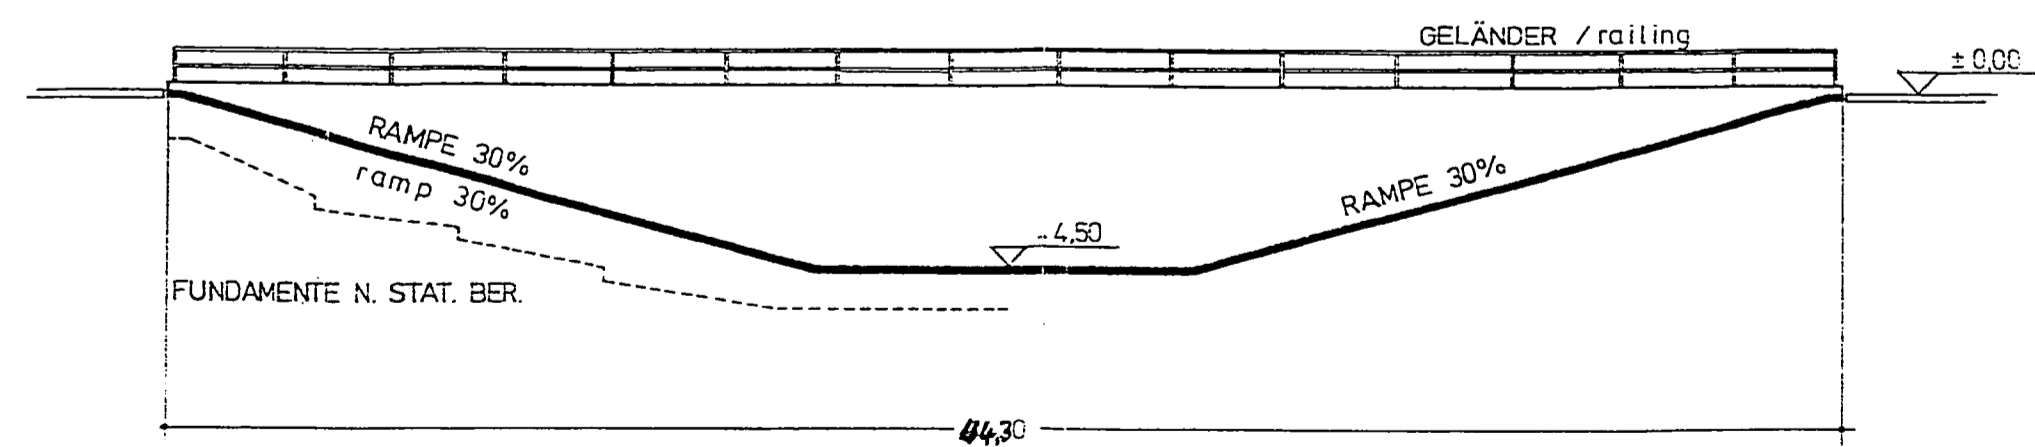

SCHNITT B-B
section B-B

Maßstab 1:200
scale 1:200

		Project: basic layout tank factory	
		IS Datum/Name Sez 1977 Gepr Norm	Benennung: VORENTWURF TAUCHBECKEN
Zeichnungs-Nr.:		Maßstab: 1:200	Blatt:
IS Date/Name Draw 1977 Check Skiz		Part: PROPOSAL DEEP FORDING BASIN	
Part - No.:		Scale: 1:200	Sheet: