

ZEICHENERKLÄRUNG

(Dargestellt für den Maßstab 1 : 1000)

Legend table with symbols for boundaries, infrastructure, and building types.

BAURECHT

Table defining building rights (Bauweise, Grundflächenzahl, etc.) with symbols.

Table defining various symbols for building features like roof types and heights.

Table defining roof types (DACHFORM) and roof pitches (DACHNEIGUNG).

Table for building features (Bauliche Anlagen) including usage, exterior walls, and roof types.

1. Änderung zum Lageplan zum Bauantrag gemäß §7 BauVorVO M-V


Blatt 1 / 3
Maßstab 1 : 1250
Gesch. B. Nr.:
Bauvorhaben: WP Steesow, WEA05 bis 12
Bauherr: eno energy GmbH, Am Zeitplatz 7, 18230 Ostseebad Renik
Gemeinde: Milow

Table with columns: aus Flurstück, Fläche, Grundbuch, Eigentümer, Baulasten.

Table for 'Art und Maß der baulichen Nutzung' with columns for building type, area, and usage.

Den Inhalt des Lageplanes habe ich zur Kenntnis genommen.
Für die Übereinstimmung von Projektentwurf und Bauzeichnung.
Der Lageplan wurde ohne eigene örtlicher Aufnahme hergestellt.

Table with title 'Koordinatenübersicht WP Severin III' containing coordinate data for various points.

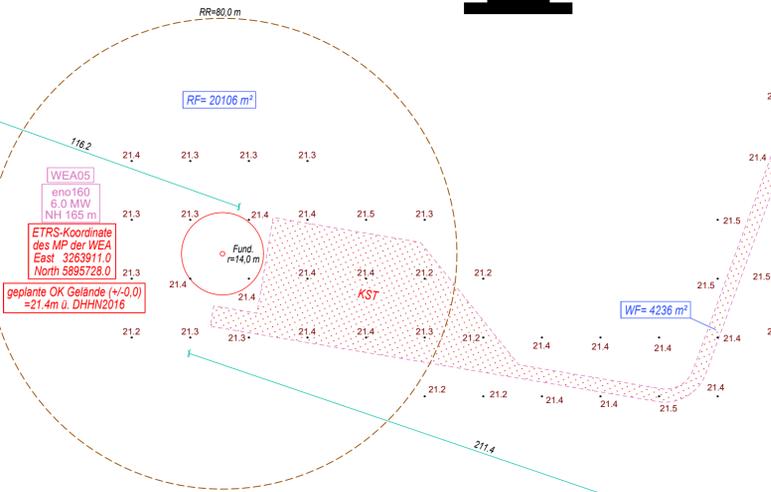

Badenordnungsverfahren (Par. 56 LwAnpG) BOV "Gortosen II"

Badenordnungsverfahren (Par. 56 LwAnpG) BOV "Gortosen II"

Gemarkung Krinitz Flur 4

