


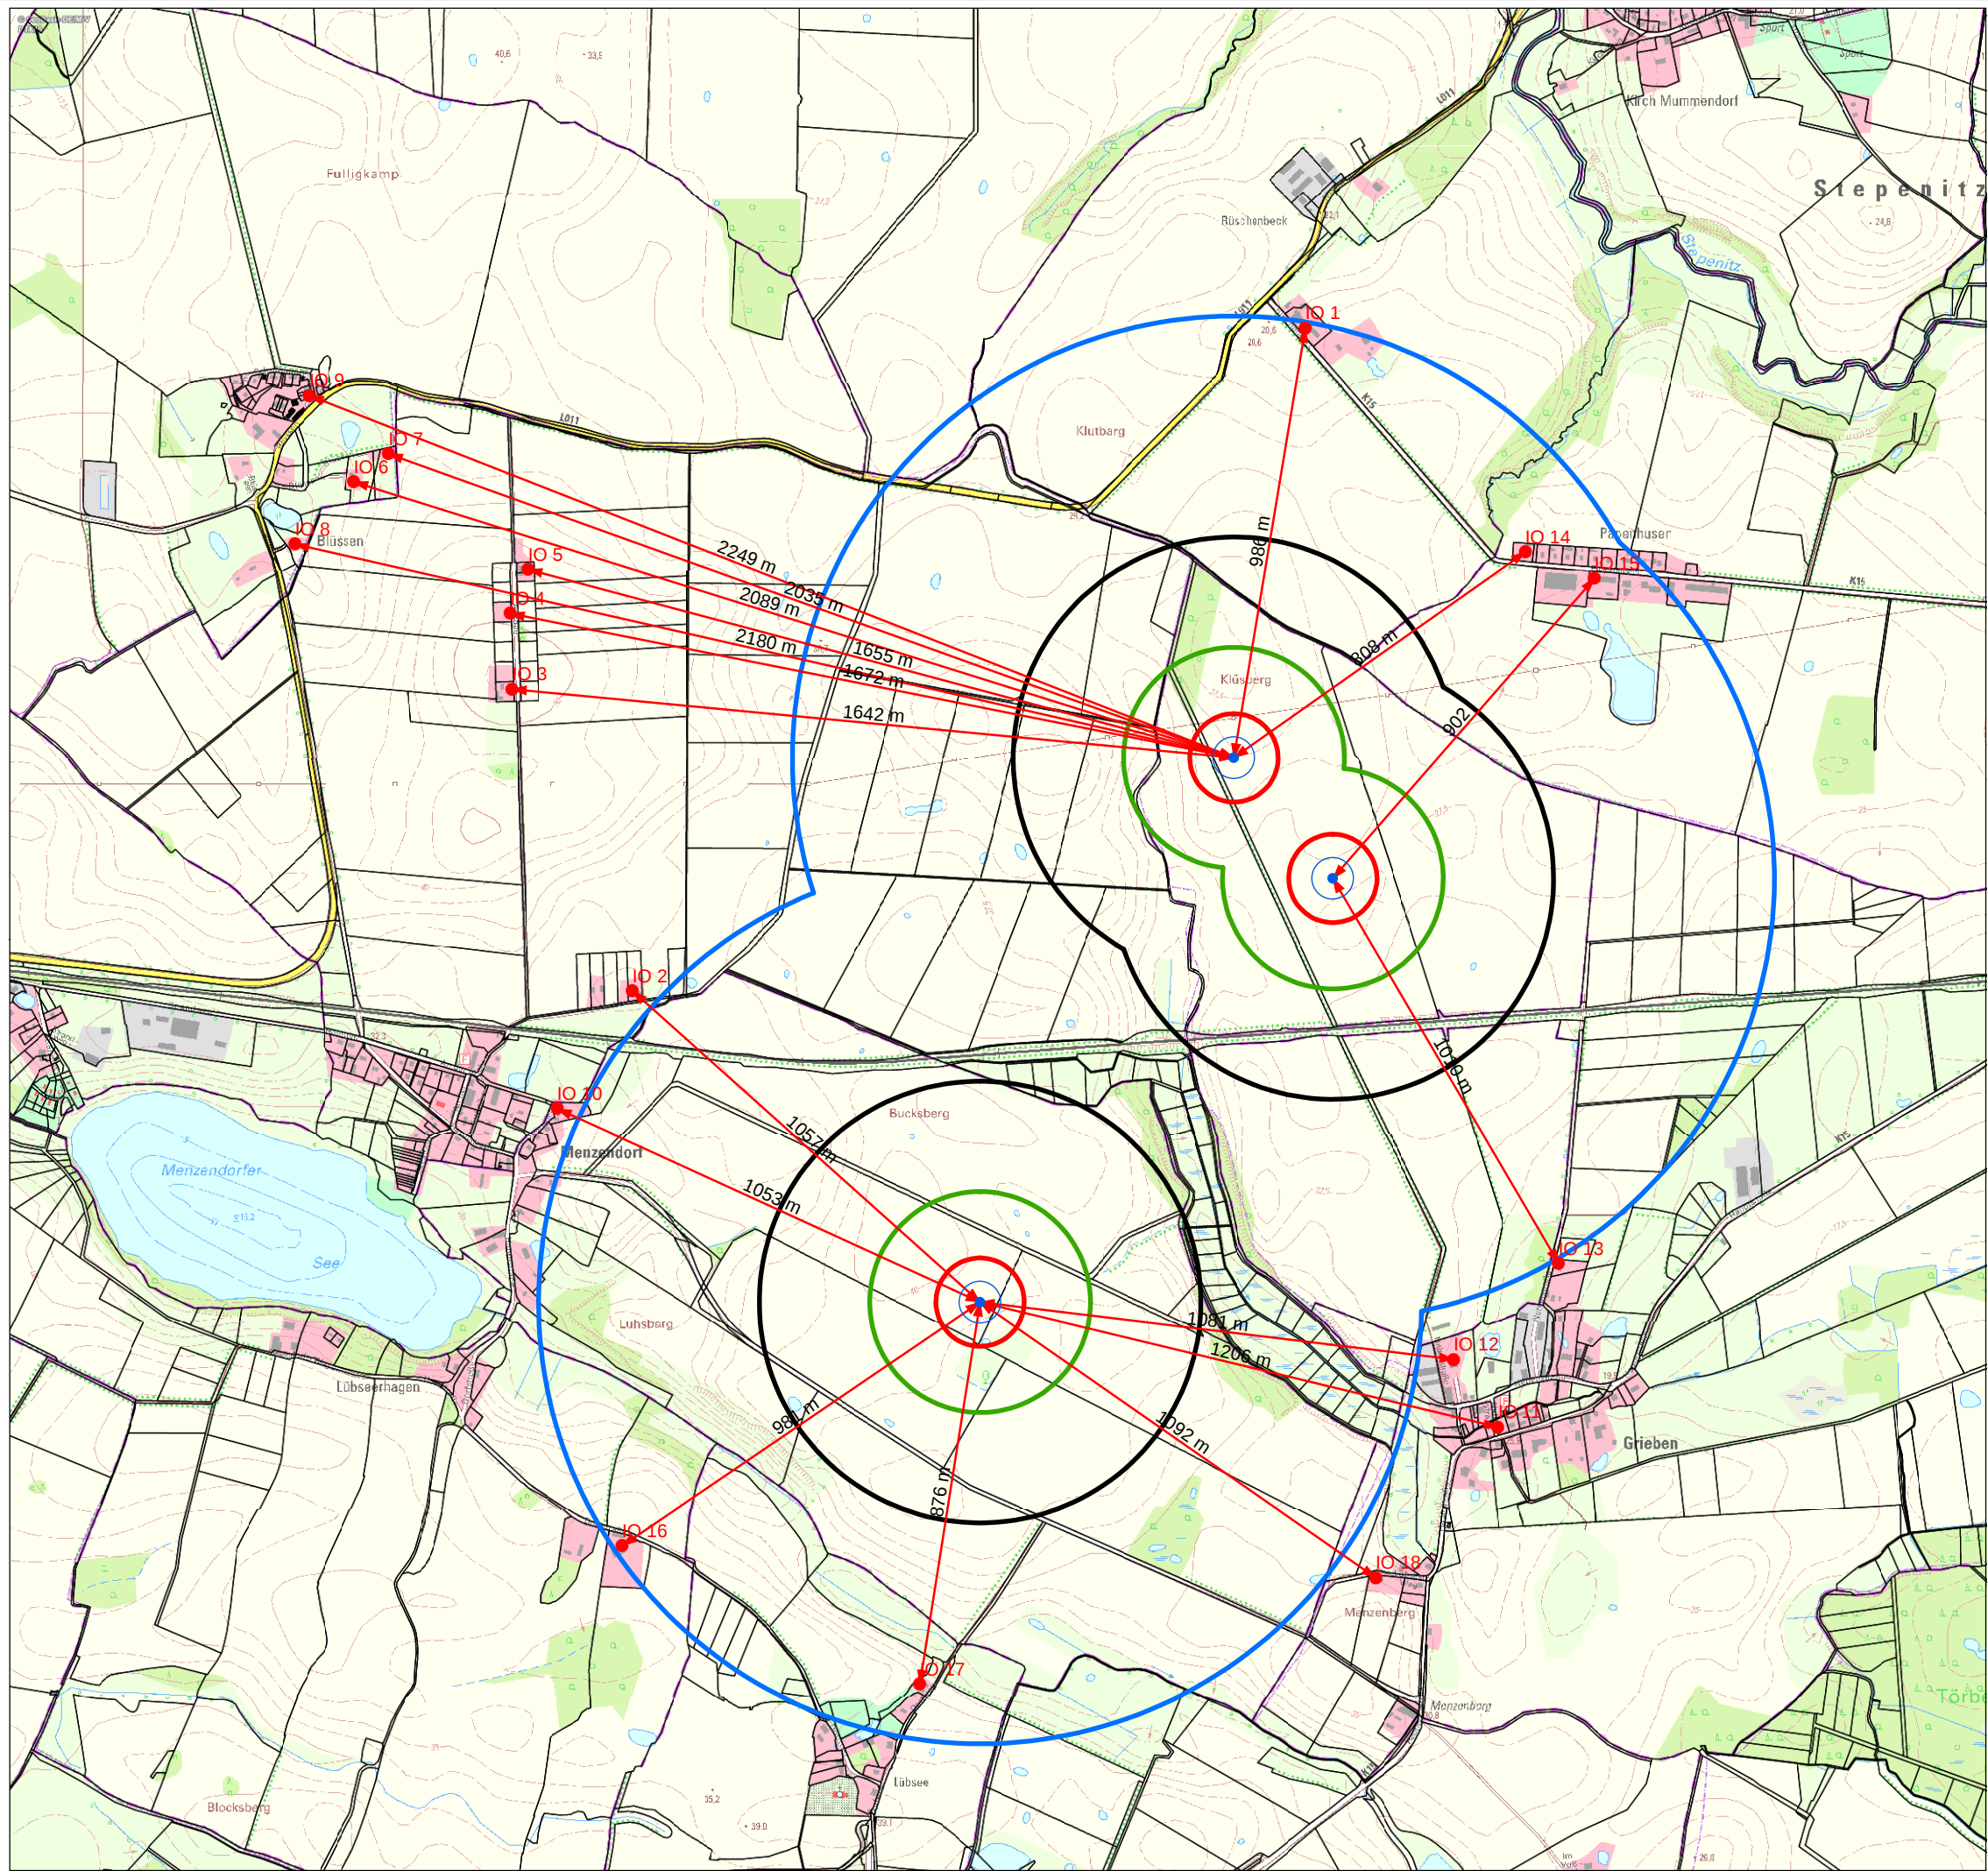


Legende

- Standorte
- Immissionsorte
- Abstand IO

Menzendorf

- 100 m
- 250
- 500
- 1000

Immissionspunkt	WEA	Abstand
IO 1	1	986 m
IO 2	3	1.057 m
IO 3	1	1.642 m
IO 4	1	1.672 m
IO 5	1	1.655 m
IO 6	1	2.089 m
IO 7	1	2.035 m
IO 8	1	2.180 m
IO 9	1	2.249 m
IO 10	3	1.053 m
IO 11	3	1.206 m
IO 12	3	1.081 m
IO 13	2	1.010 m
IO 14	1	808 m
IO 15	2	902 m
IO 16	3	981 m
IO 17	3	876 m
IO 18	3	1.092 m

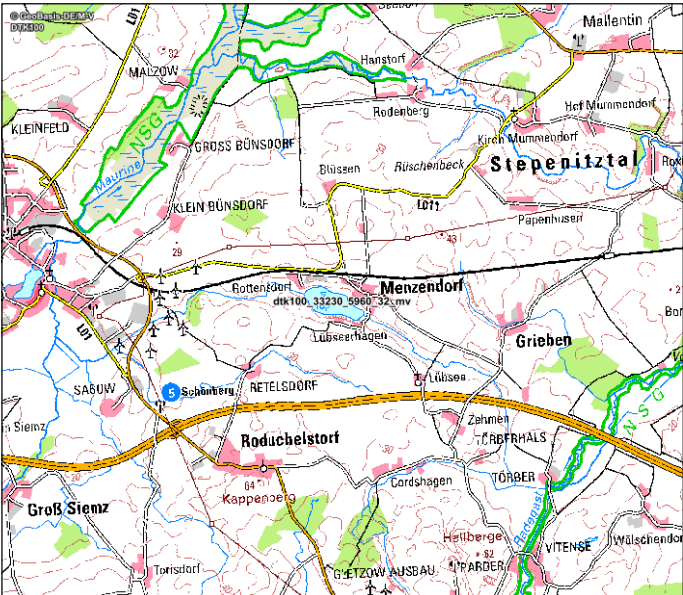

Entwurfsplanung

WP Menzendorf

Bauvorhaben:

Unternehmen:

Straße am Zeltplatz 7
18230 Ostseebad Rerik

Abteilung	PE
Entwurf	SBA
Planer	RSC
System	ETRS 89 Z 33
Plott	24.09.2018

Planinhalt:

Lageplan

Maßstab:

1:15.000

Anlage:

1