
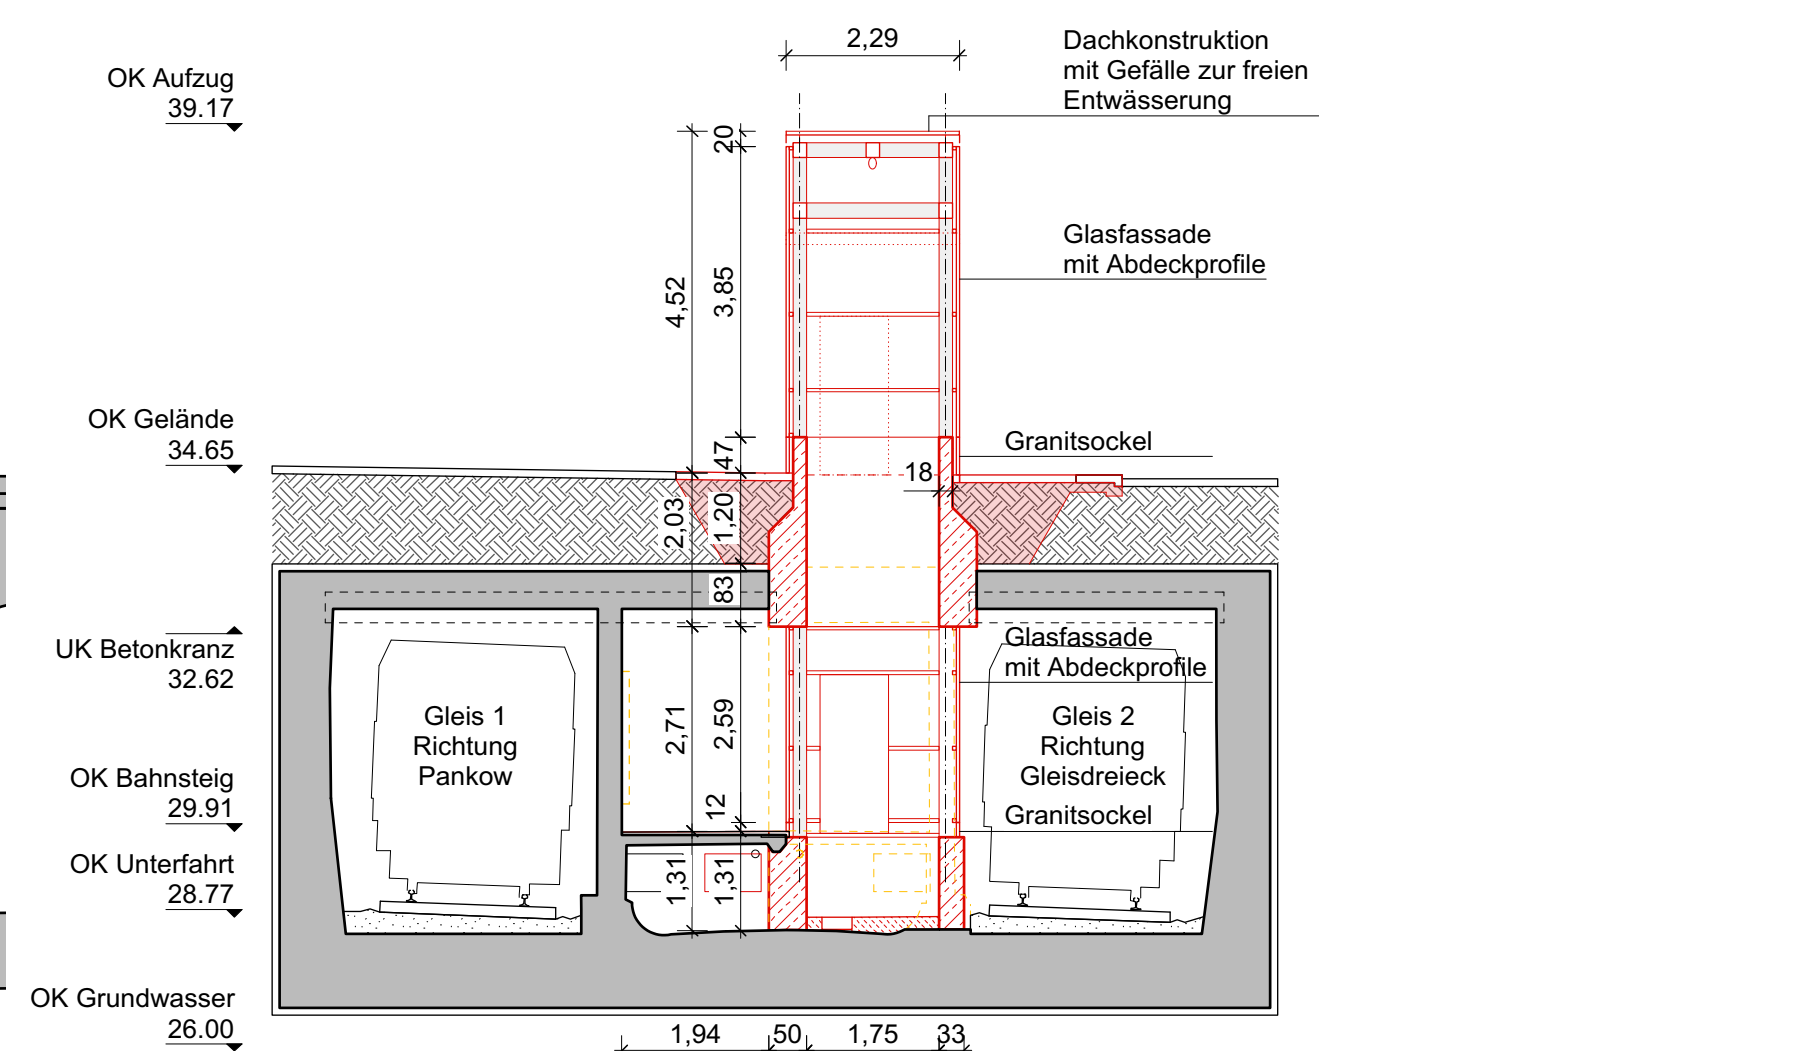
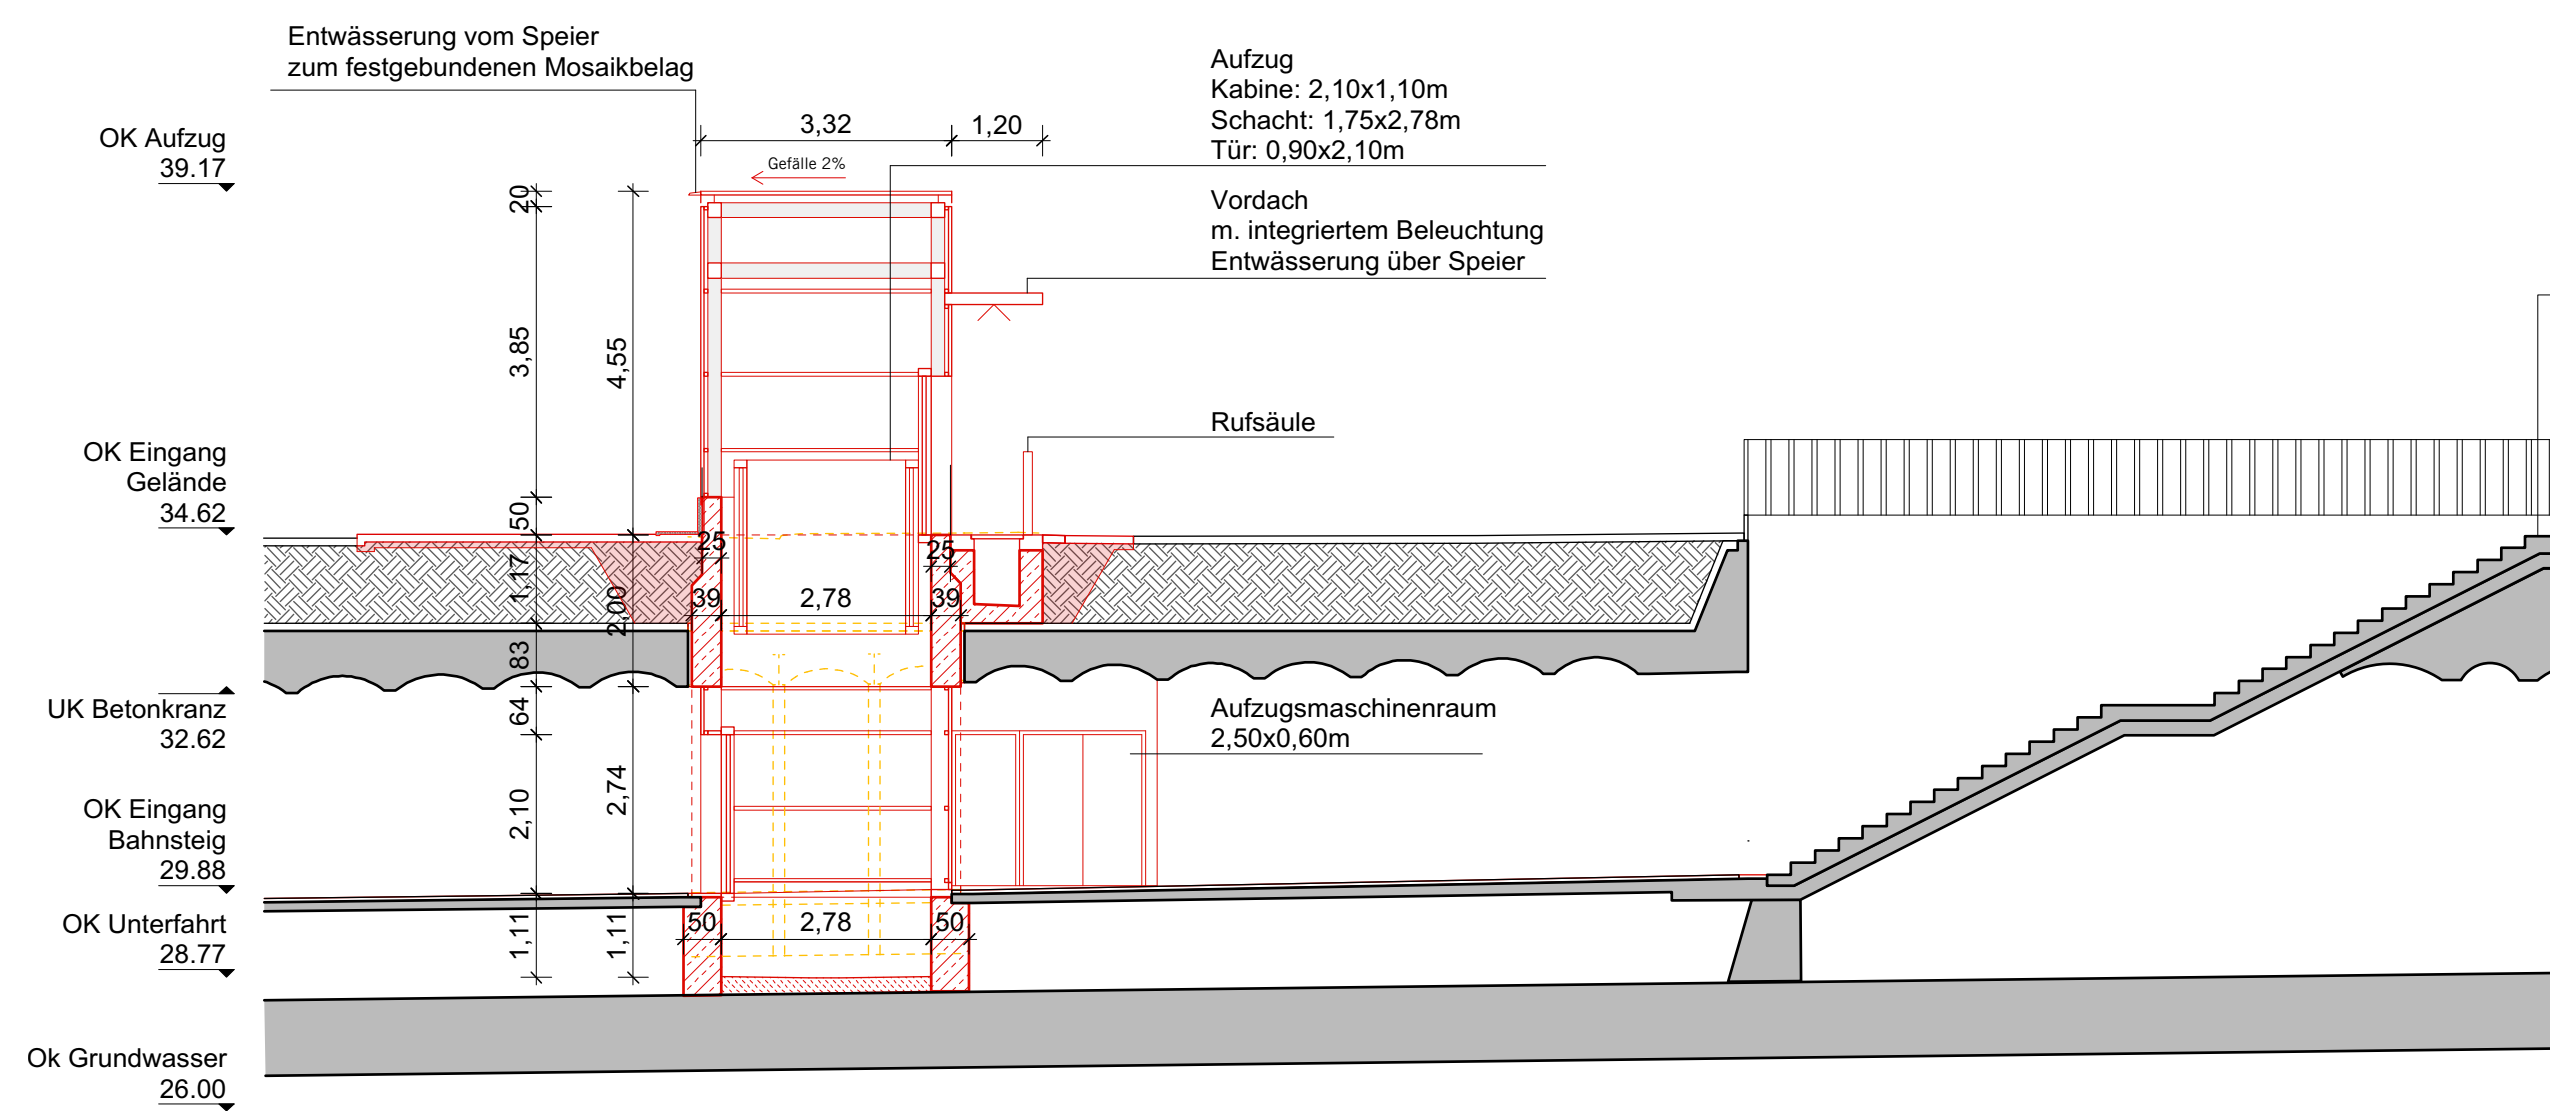
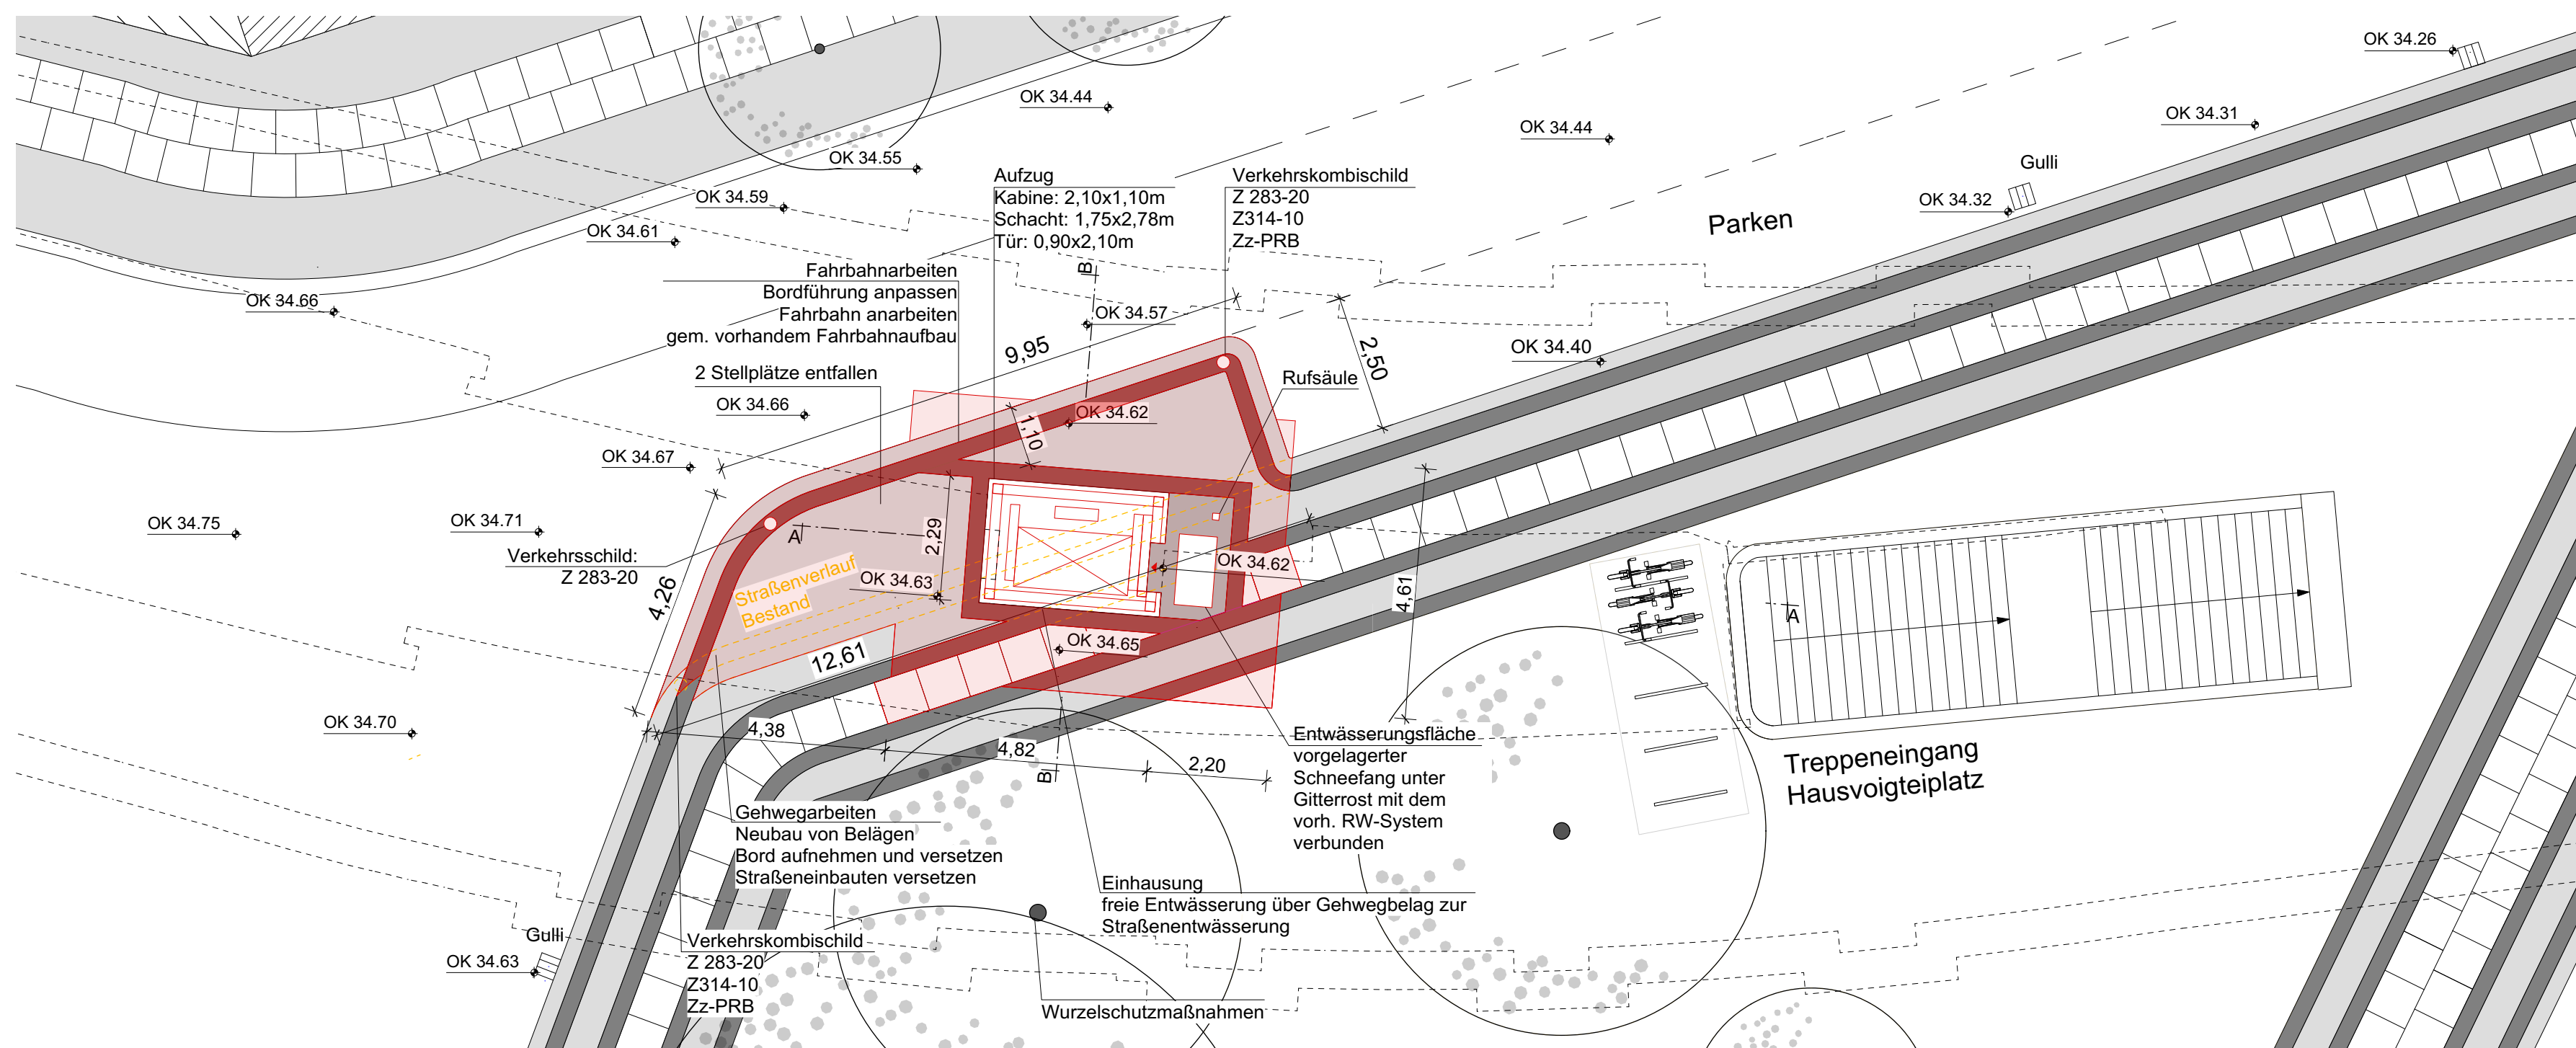
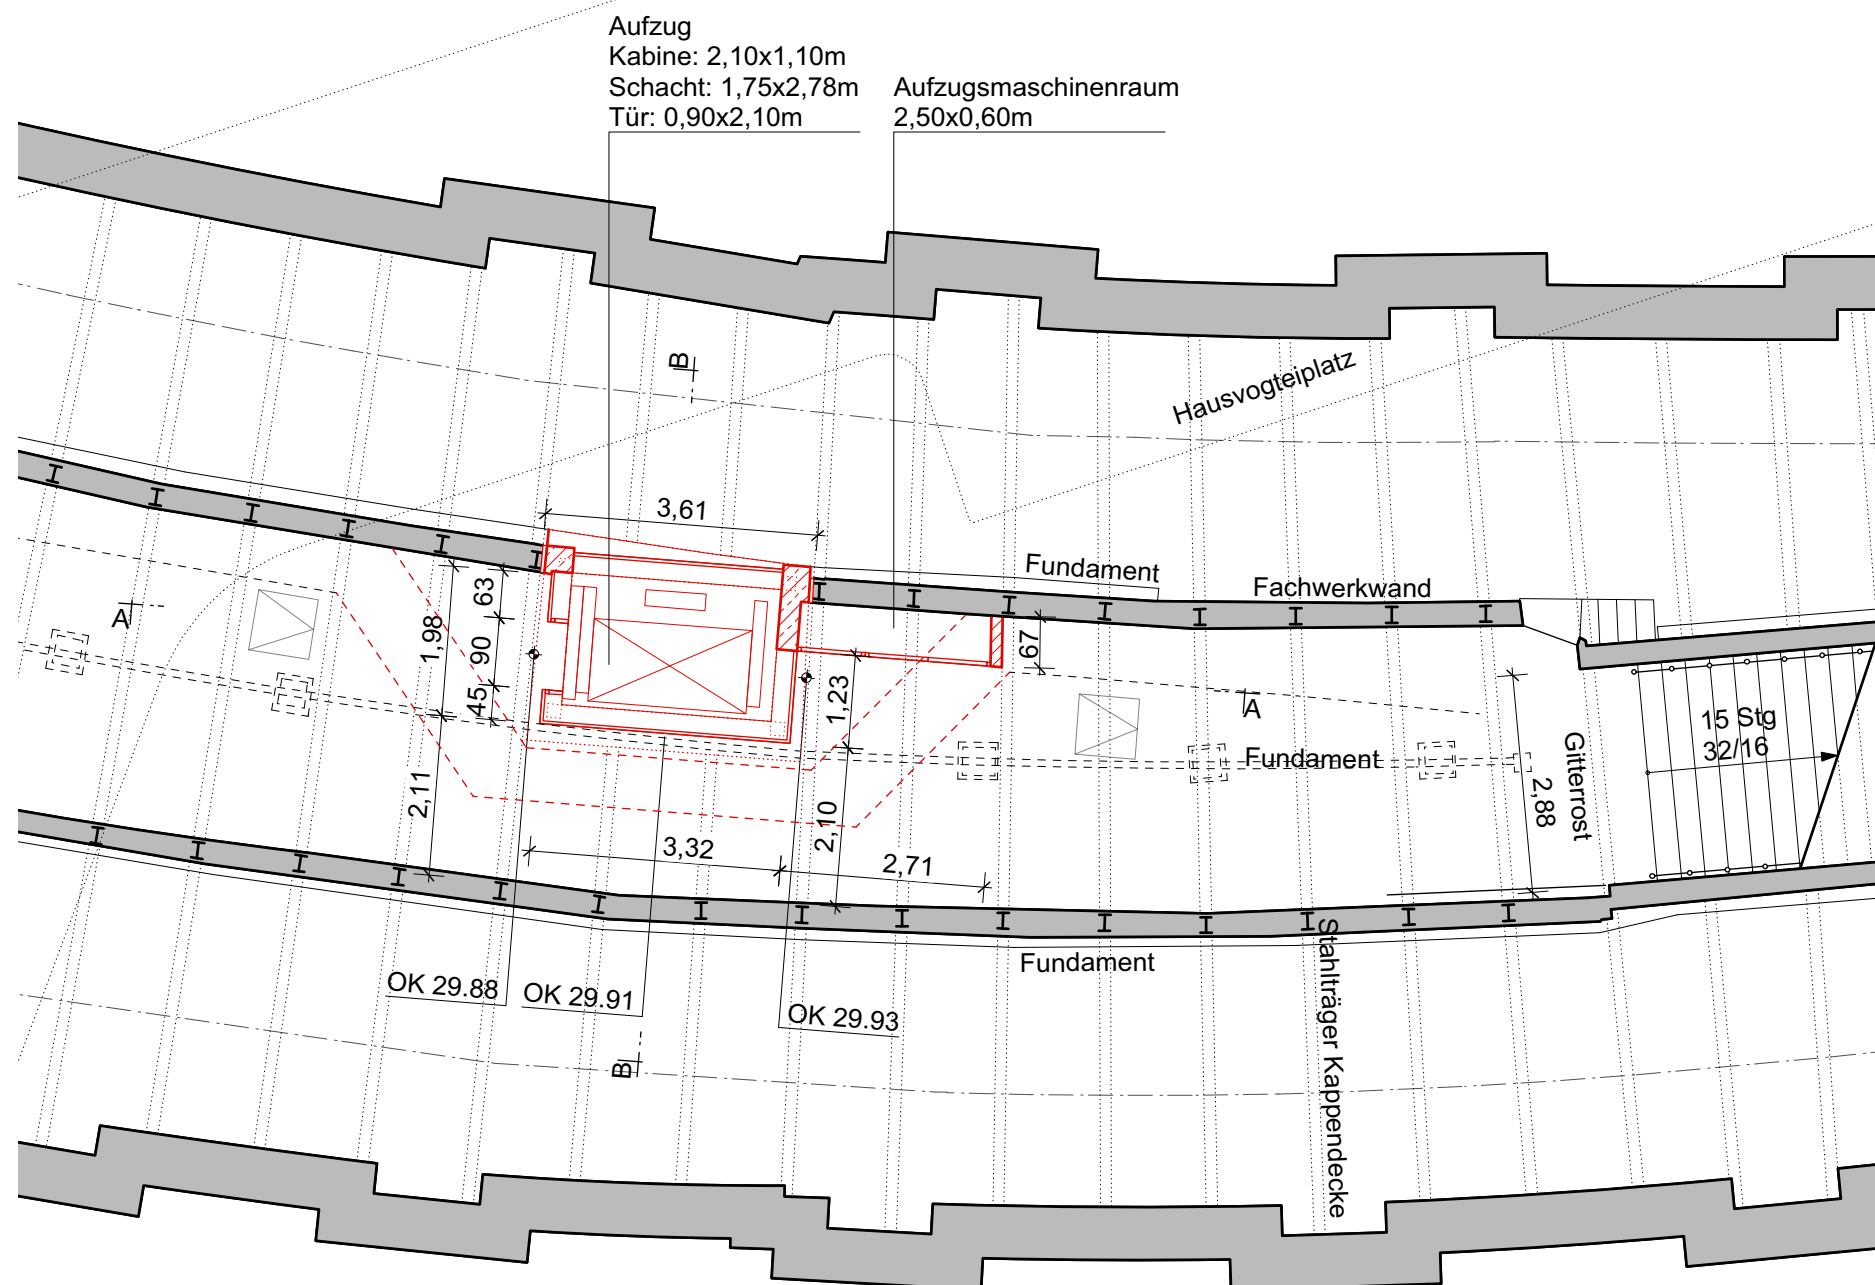


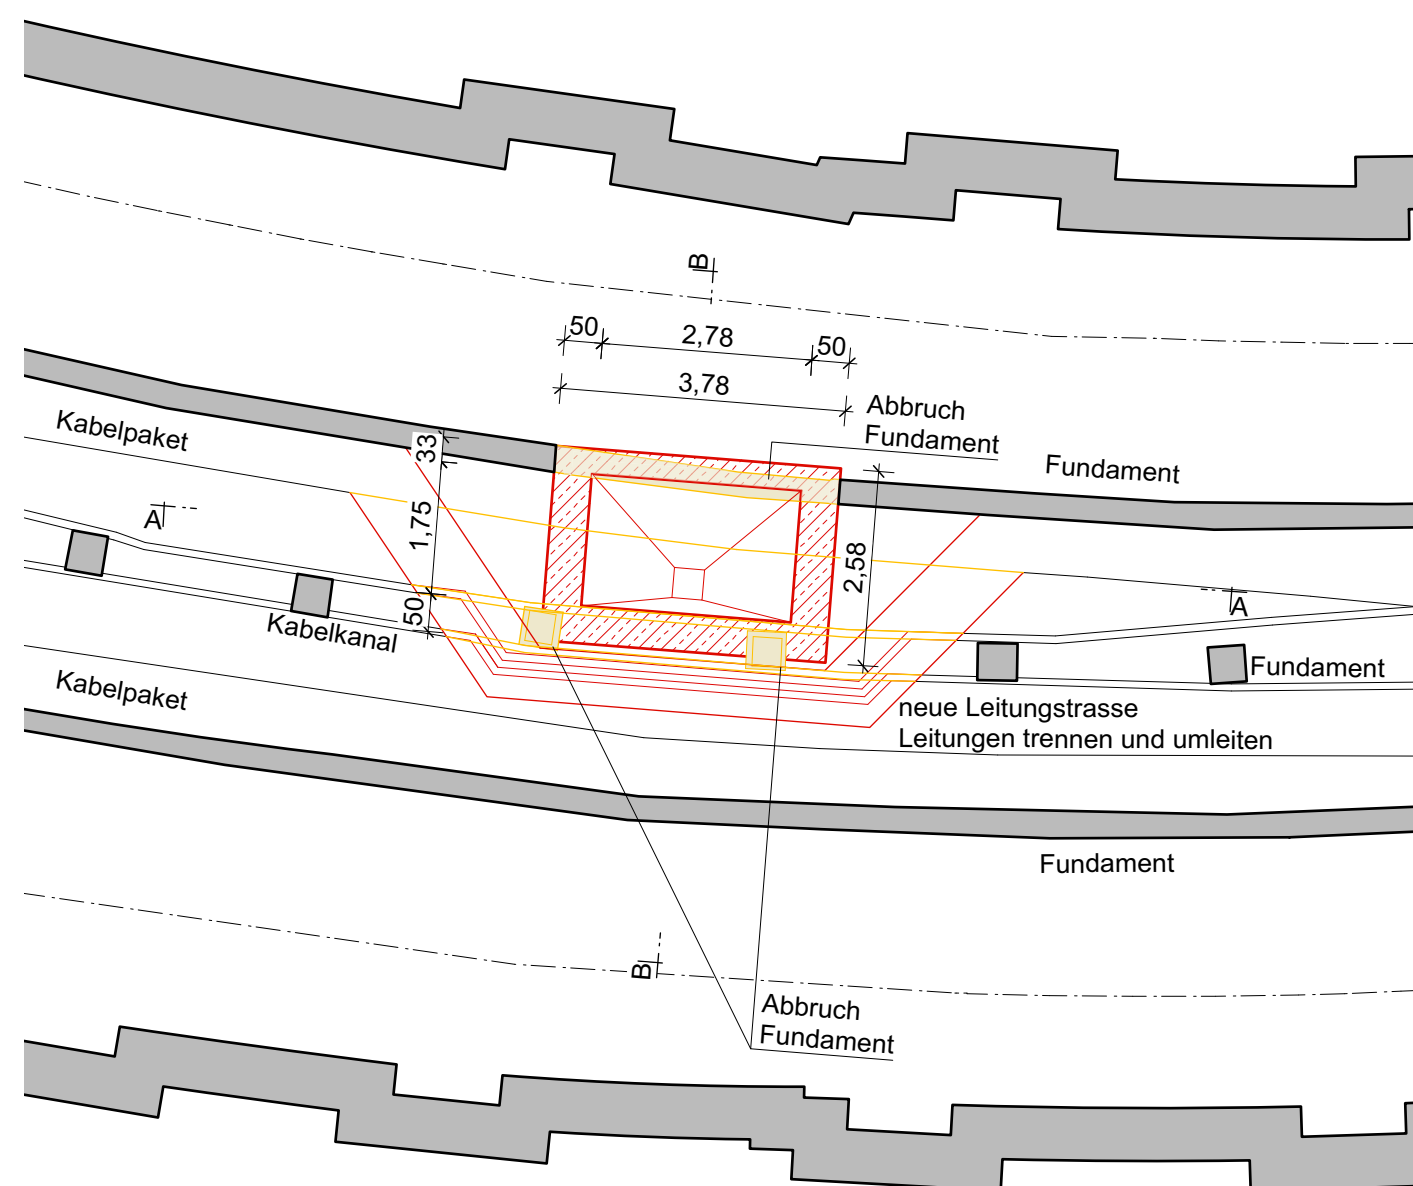

	Neubau
	Abbruch
	Bestand

[illegible]