


Legende:

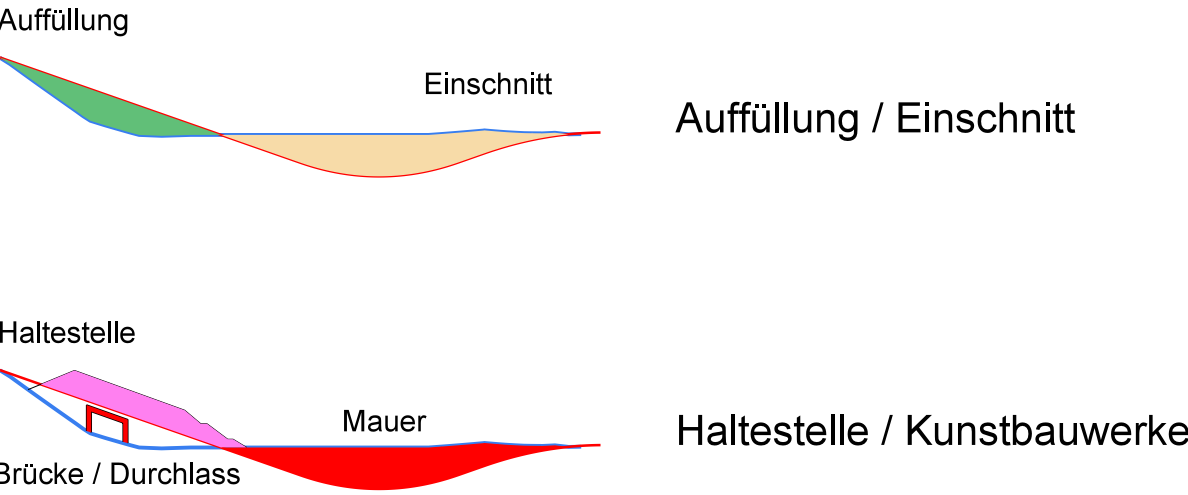

U13 Weilimdorf bis S-Hausen/Ditzingen und Stadtbahnbetriebshof Weilimdorf (BF4)

b	21.02.2024	ChK	Planfeststellung Einreichung
a	05.06.2023	Ntf	***
Idx.	Datum	Name	Änderungsnachweis

SSB

Längsschnitt  
Einwärtsgleis

Planfeststellung

Streckenast: 121

Einteilung:

Ausschnitt:

Stuttgarter Straßenbahnen AG

Stabsbereich Planung

Systemplanung

Stadtbahn Stuttgart

Stadtbahnverlängerung U13

Bundesstraße 295

Streckengleis 121-1; Teil 1

gez.: 05.06.2023 Ntf

gepr.:08.03.2024 Pfl

Lage- / Höhsystem: DHDN,GK3 / DHHN12 (Status 130)

Maßstab: 1:2500

Plan Nr.: VPs J27435 b

121\_1 (Einwärtsgleis: Ditzingen Hülben -> Weilimdorf Rastatter Straße) - Längsschnitt 1

The diagram shows a longitudinal section of the U13 extension. The vertical axis represents height (Höhe) in meters, ranging from 300 to 350. The horizontal axis represents stationing, with labels every 100 meters from 0+000 to 4+000. The track profile is shown as a solid line, with the ground profile indicated by a dashed line. Various structures are labeled, including 'Bauwerk 004 Galeriebauwerk', 'Bauwerk 007 Stützbaumwerk B295', 'Bauwerk 001 Fekdwaggröcke Rennstraße', 'Bauwerk 002 Fekdwaggröcke im Gewinn Ob der Ditzinger Straße', and 'Haltestelle Ditzinger Straße'. Elevation data points are provided for several locations, such as H = 630 m, H = 1000 m, H = 2700 m, H = 2500 m, H = 10000 m, H = 12000 m, and H = 3000 m. The diagram also includes a 'Stationierung' table at the bottom left, showing the stationing for each track segment, and a 'Kurvenband' at the bottom right, showing the curve data for each segment.

Geplottet von Pfl am 08.03.2024 09:06:52 Freigabe 08.03.2024, Pfl