

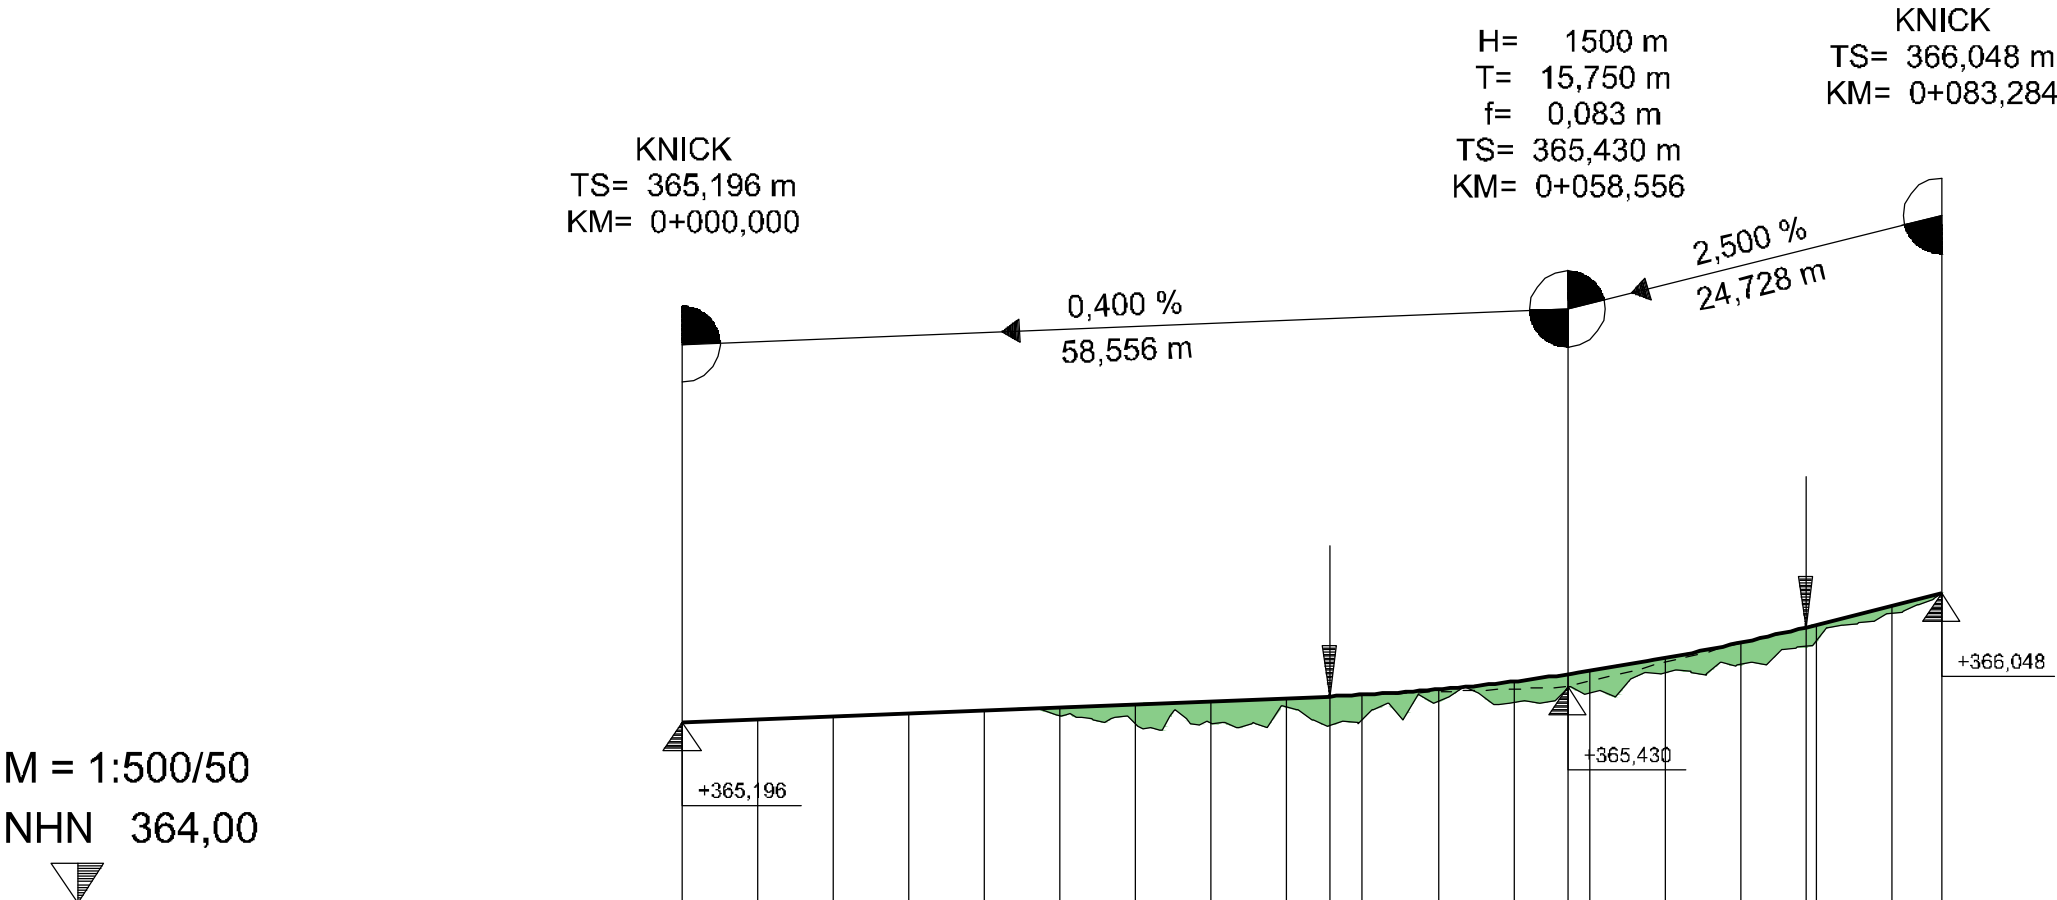


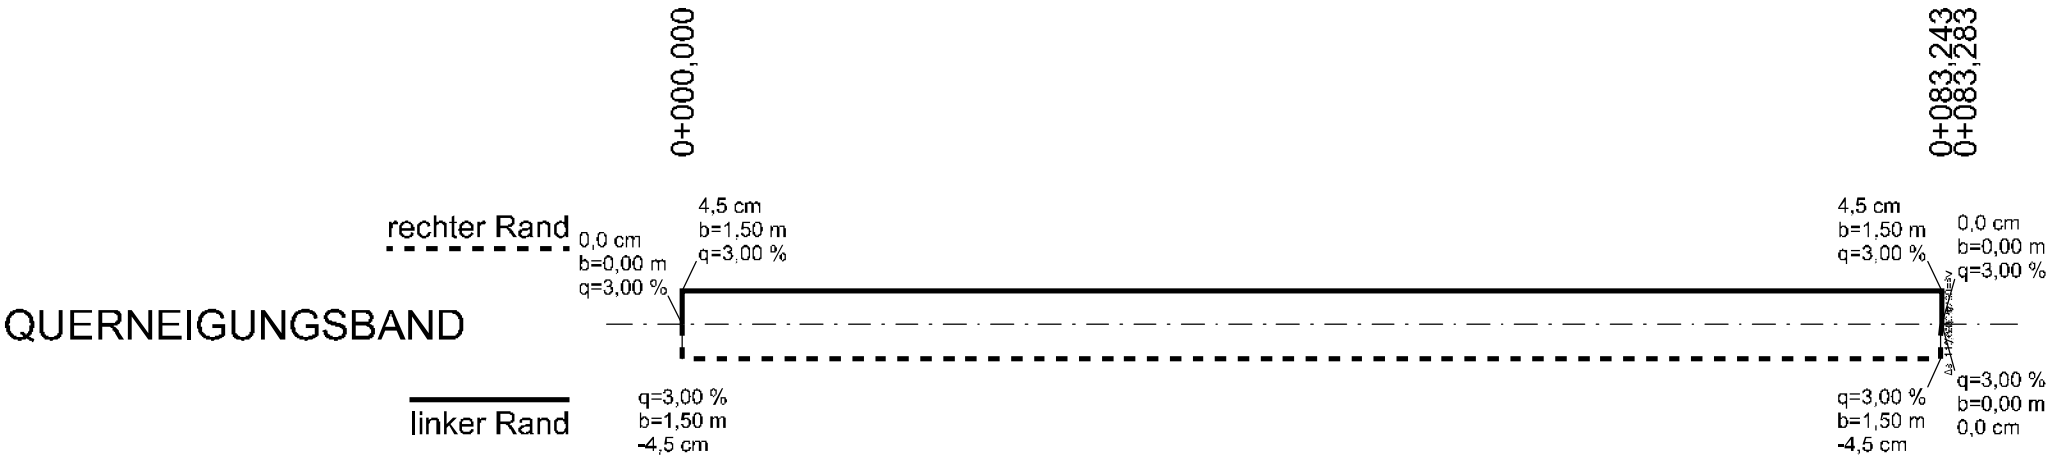

| Gradiente | 0,000   | 5,000   | 10,000  | 15,000  | 20,000  | 25,000  | 30,000  | 35,000  | 40,000  | 42,806  | 45,000  | 50,000  | 55,000  | 58,556  | 60,000  | 65,000  | 70,000  | 74,306  | 75,000  | 80,000  | 83,284  |
|-----------|---------|---------|---------|---------|---------|---------|---------|---------|---------|---------|---------|---------|---------|---------|---------|---------|---------|---------|---------|---------|---------|
| Gelände   | 365,196 | 365,219 | 365,240 | 365,256 | 365,273 | 365,284 | 365,295 | 365,306 | 365,316 | 365,326 | 365,332 | 365,336 | 365,341 | 365,346 | 365,351 | 365,354 | 365,360 | 365,367 | 365,372 | 365,377 | 365,389 |

Station 0+000

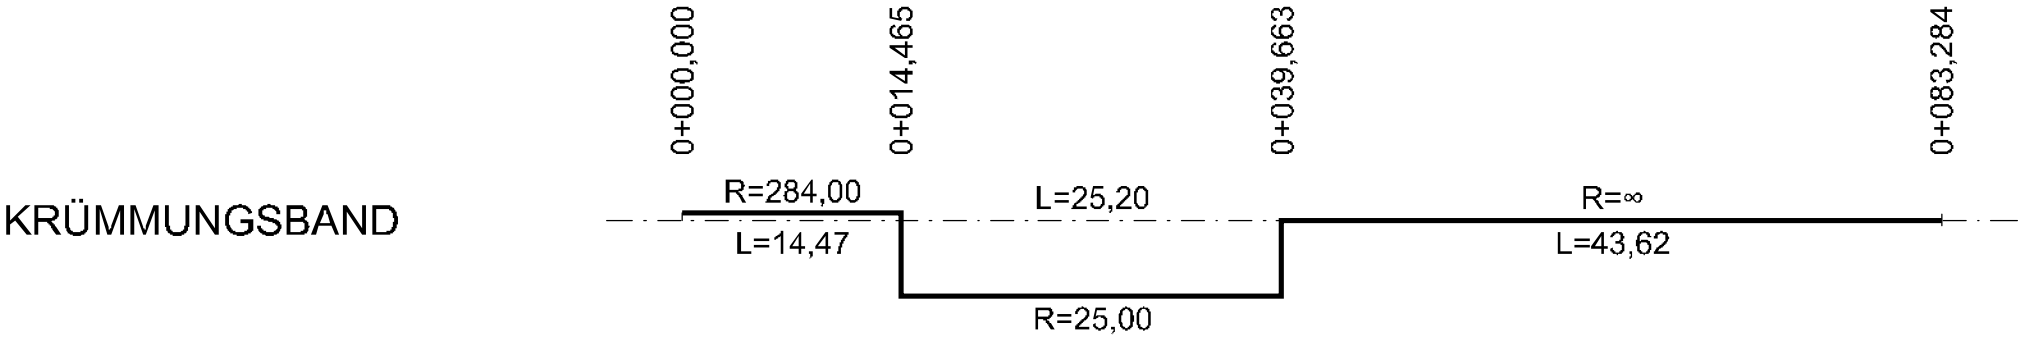

|   |                                |           |                              |               |             |
|---|--------------------------------|-----------|------------------------------|---------------|-------------|
|   |                                |           |                              |               |             |
| Index   | Bemerkung                      | geänd. am | Name                         | gepr. am      | Name        |
| Vorhaben:   Hochwasserschutz Markt Pilsting<br>Ortsteile Parnkofen und Wirnsing<br><br>Vorhabensträger:   Markt Pilsting<br><br>Landkreis:         Dingolfing - Landau<br>Gemeinde:         Pilsting                                          |                                |           | Projektnummer:<br>PHW123     |               |             |
|   |                                |           | Anlage:<br><br>4.10          |               |             |
|   |                                |           | Plan-Nr.:<br><br>HP5.40      |               |             |
| Maßstab:<br><br>1:500/50   | Höhenplan<br>Wirtschaftsweg 4  |           | entw.                        | 25.09.2018    | Höchstetter |
| gez.   |                                |           | 26.09.2018                   | Höchstetter   |             |
| gepr.   |                                |           | 07.12.2018                   | Stelzenberger |             |
| 14.12.2018   |                                |           |                              |               |             |
| Datum   | Unterschrift Entwurfsverfasser | Datum     | Unterschrift Vorhabensträger |               |             |
| <div><div><div>S<sup>2</sup></div><div>BERATENDE<br/>INGENIEURE</div></div><div>Stelzenberger, Scholz &amp; Partner<br/>Partnerschaftsgesellschaft mbB<br/>Sarchinger Feld 1 ▪ 93092 Barbing<br/>Tel.: 09401 5284-0 ▪ www.s2bi.de</div></div> |                                |           |                              |               |             |