

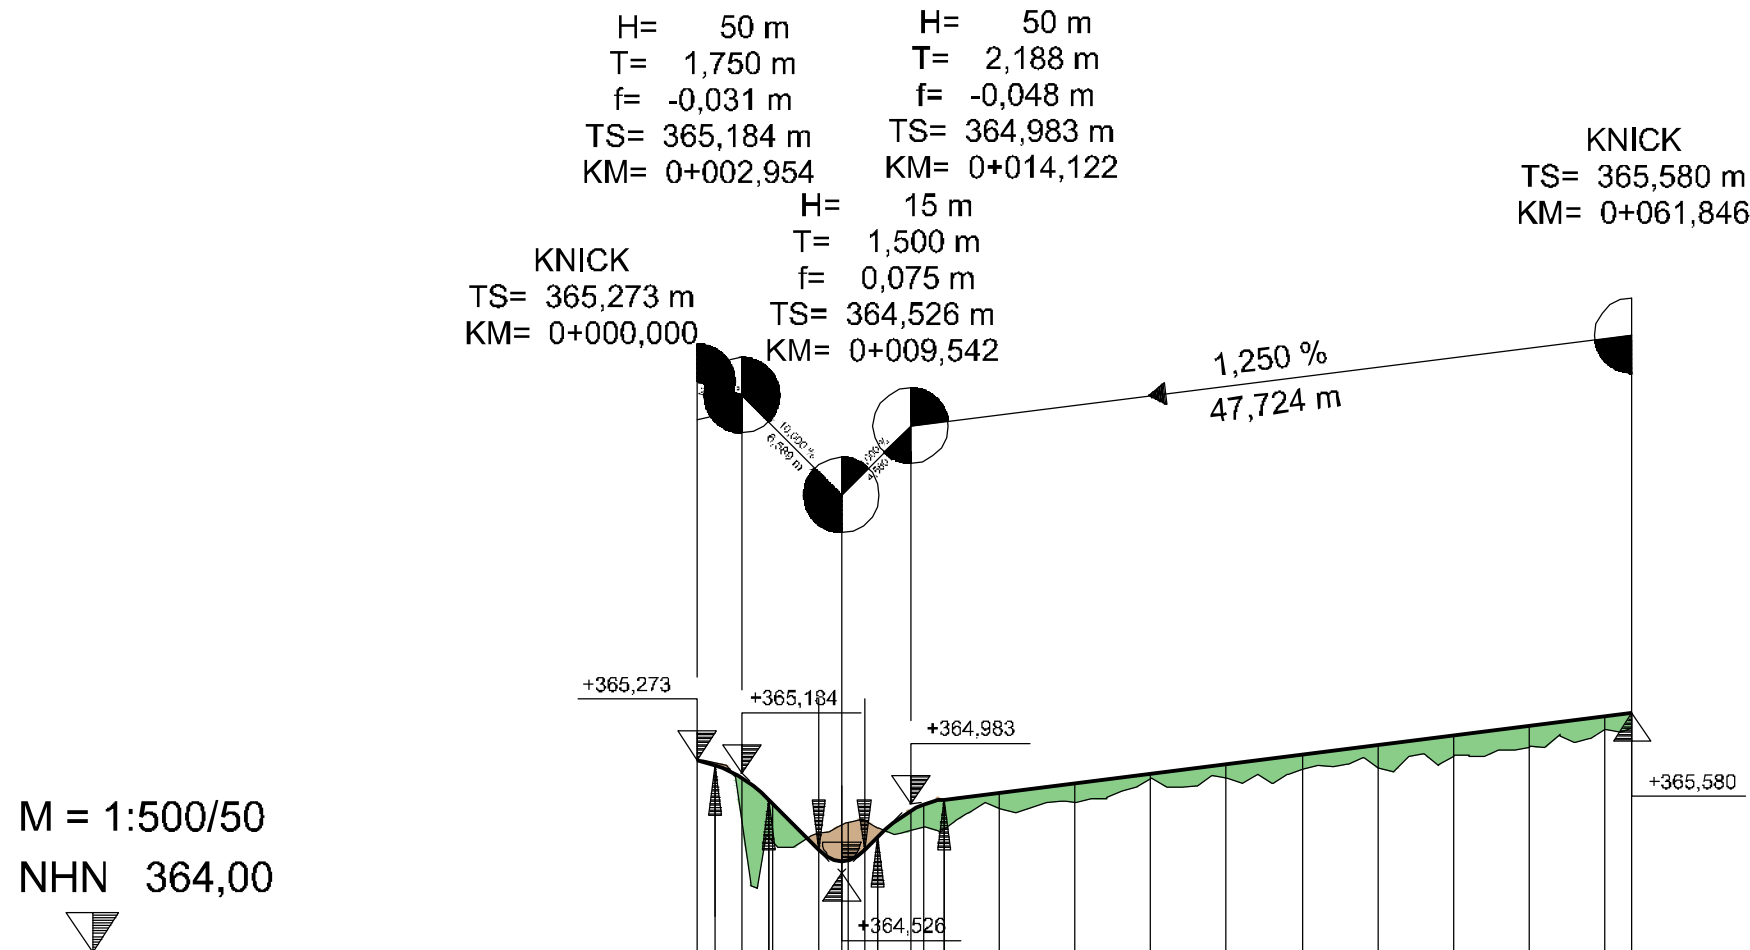


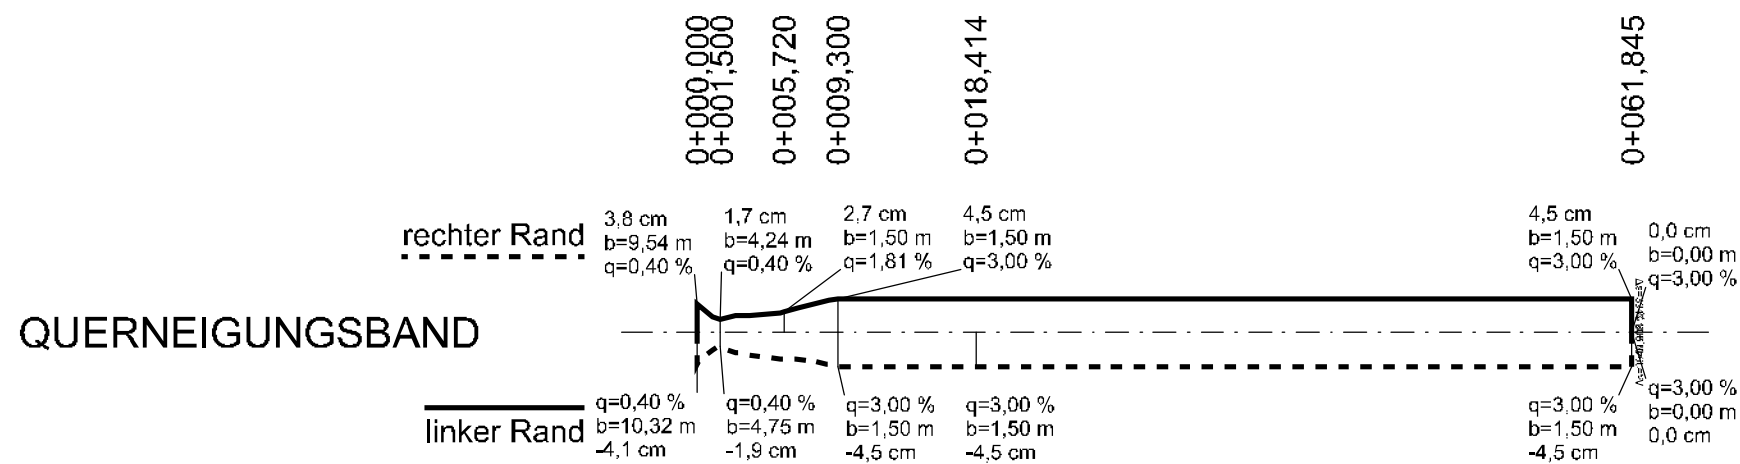

M = 1:500/50
NHN 364,00

Gradiente	365,273 365,237 365,154 365,009 364,980 364,676 364,601 364,597 364,166 364,122 364,937 365,011 365,057 365,119 365,182 365,244 365,307 365,369 365,432 365,494 365,557 365,580
Gelände	365,272 364,731 364,869 364,828 364,963 364,991 365,145 365,150 365,208 365,224 365,297 365,357 365,473

Station0+000

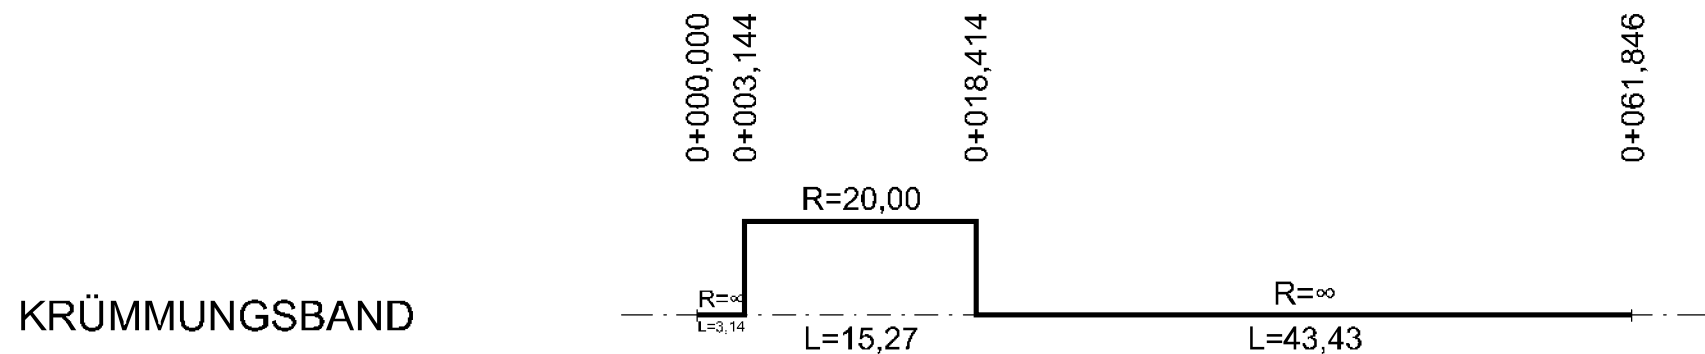

Index	Bemerkung	geänd. am	Name	gepr. am	Name
Vorhaben: Hochwasserschutz Markt Pilsting Ortsteile Parnkofen und Wirsing			Projektnummer: PHW123		
Vorhabensträger: Markt Pilsting			Anlage: 4.11		
Landkreis: Dingolfing - Landau Gemeinde: Pilsting			Plan-Nr.: HP6.40		
Maßstab: 1:500/50		Höhenplan Wirtschaftsweg 5		entw.	25.09.2018 Höchstetter
				gez.	26.09.2018 Höchstetter
				gepr.	07.12.2018 Stelzenberger
14.12.2018 Datum Unterschrift Entwurfsverfasser Datum Unterschrift Vorhabensträger					
S² BERATENDE INGENIEURE Stelzenberger, Scholz & Partner Partnerschaftsgesellschaft mbB Sarchingner Feld 1 • 93092 Barbing Tel.: 09401 5284-0 • www.s2bi.de					