




Lageplanausschnitt M = 1:500

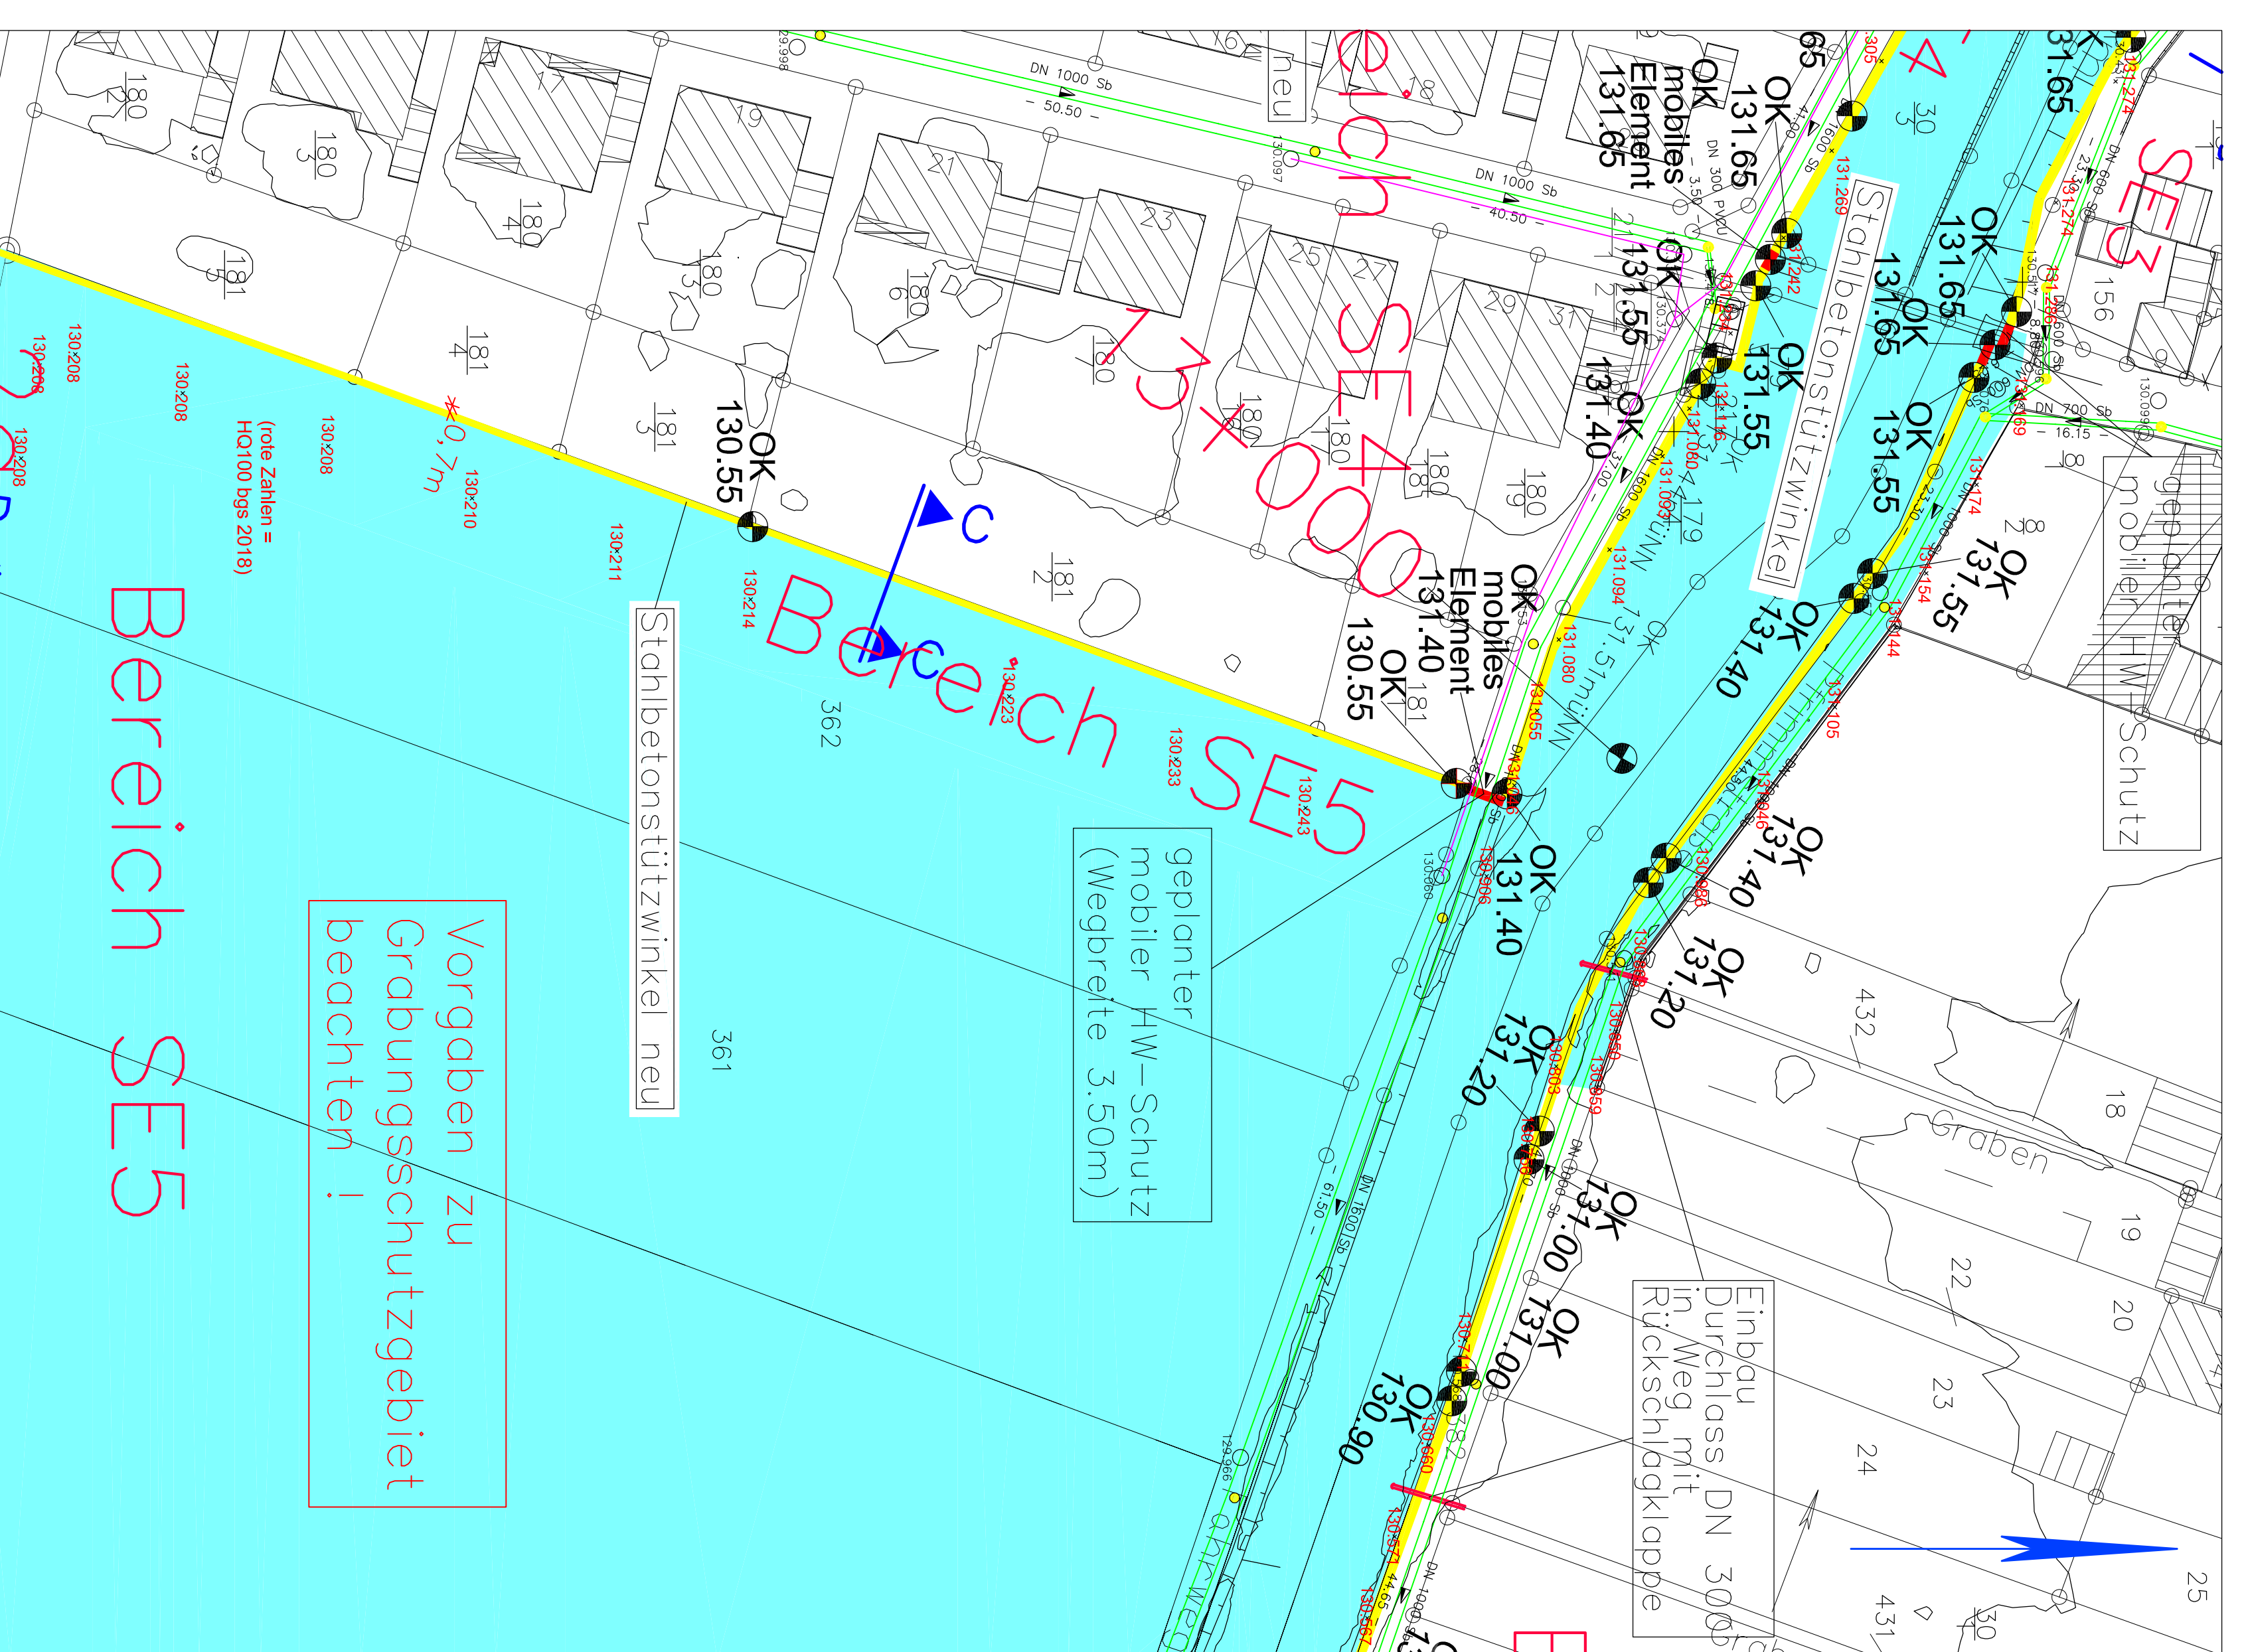

Lageplanausschnitt M = 1:500

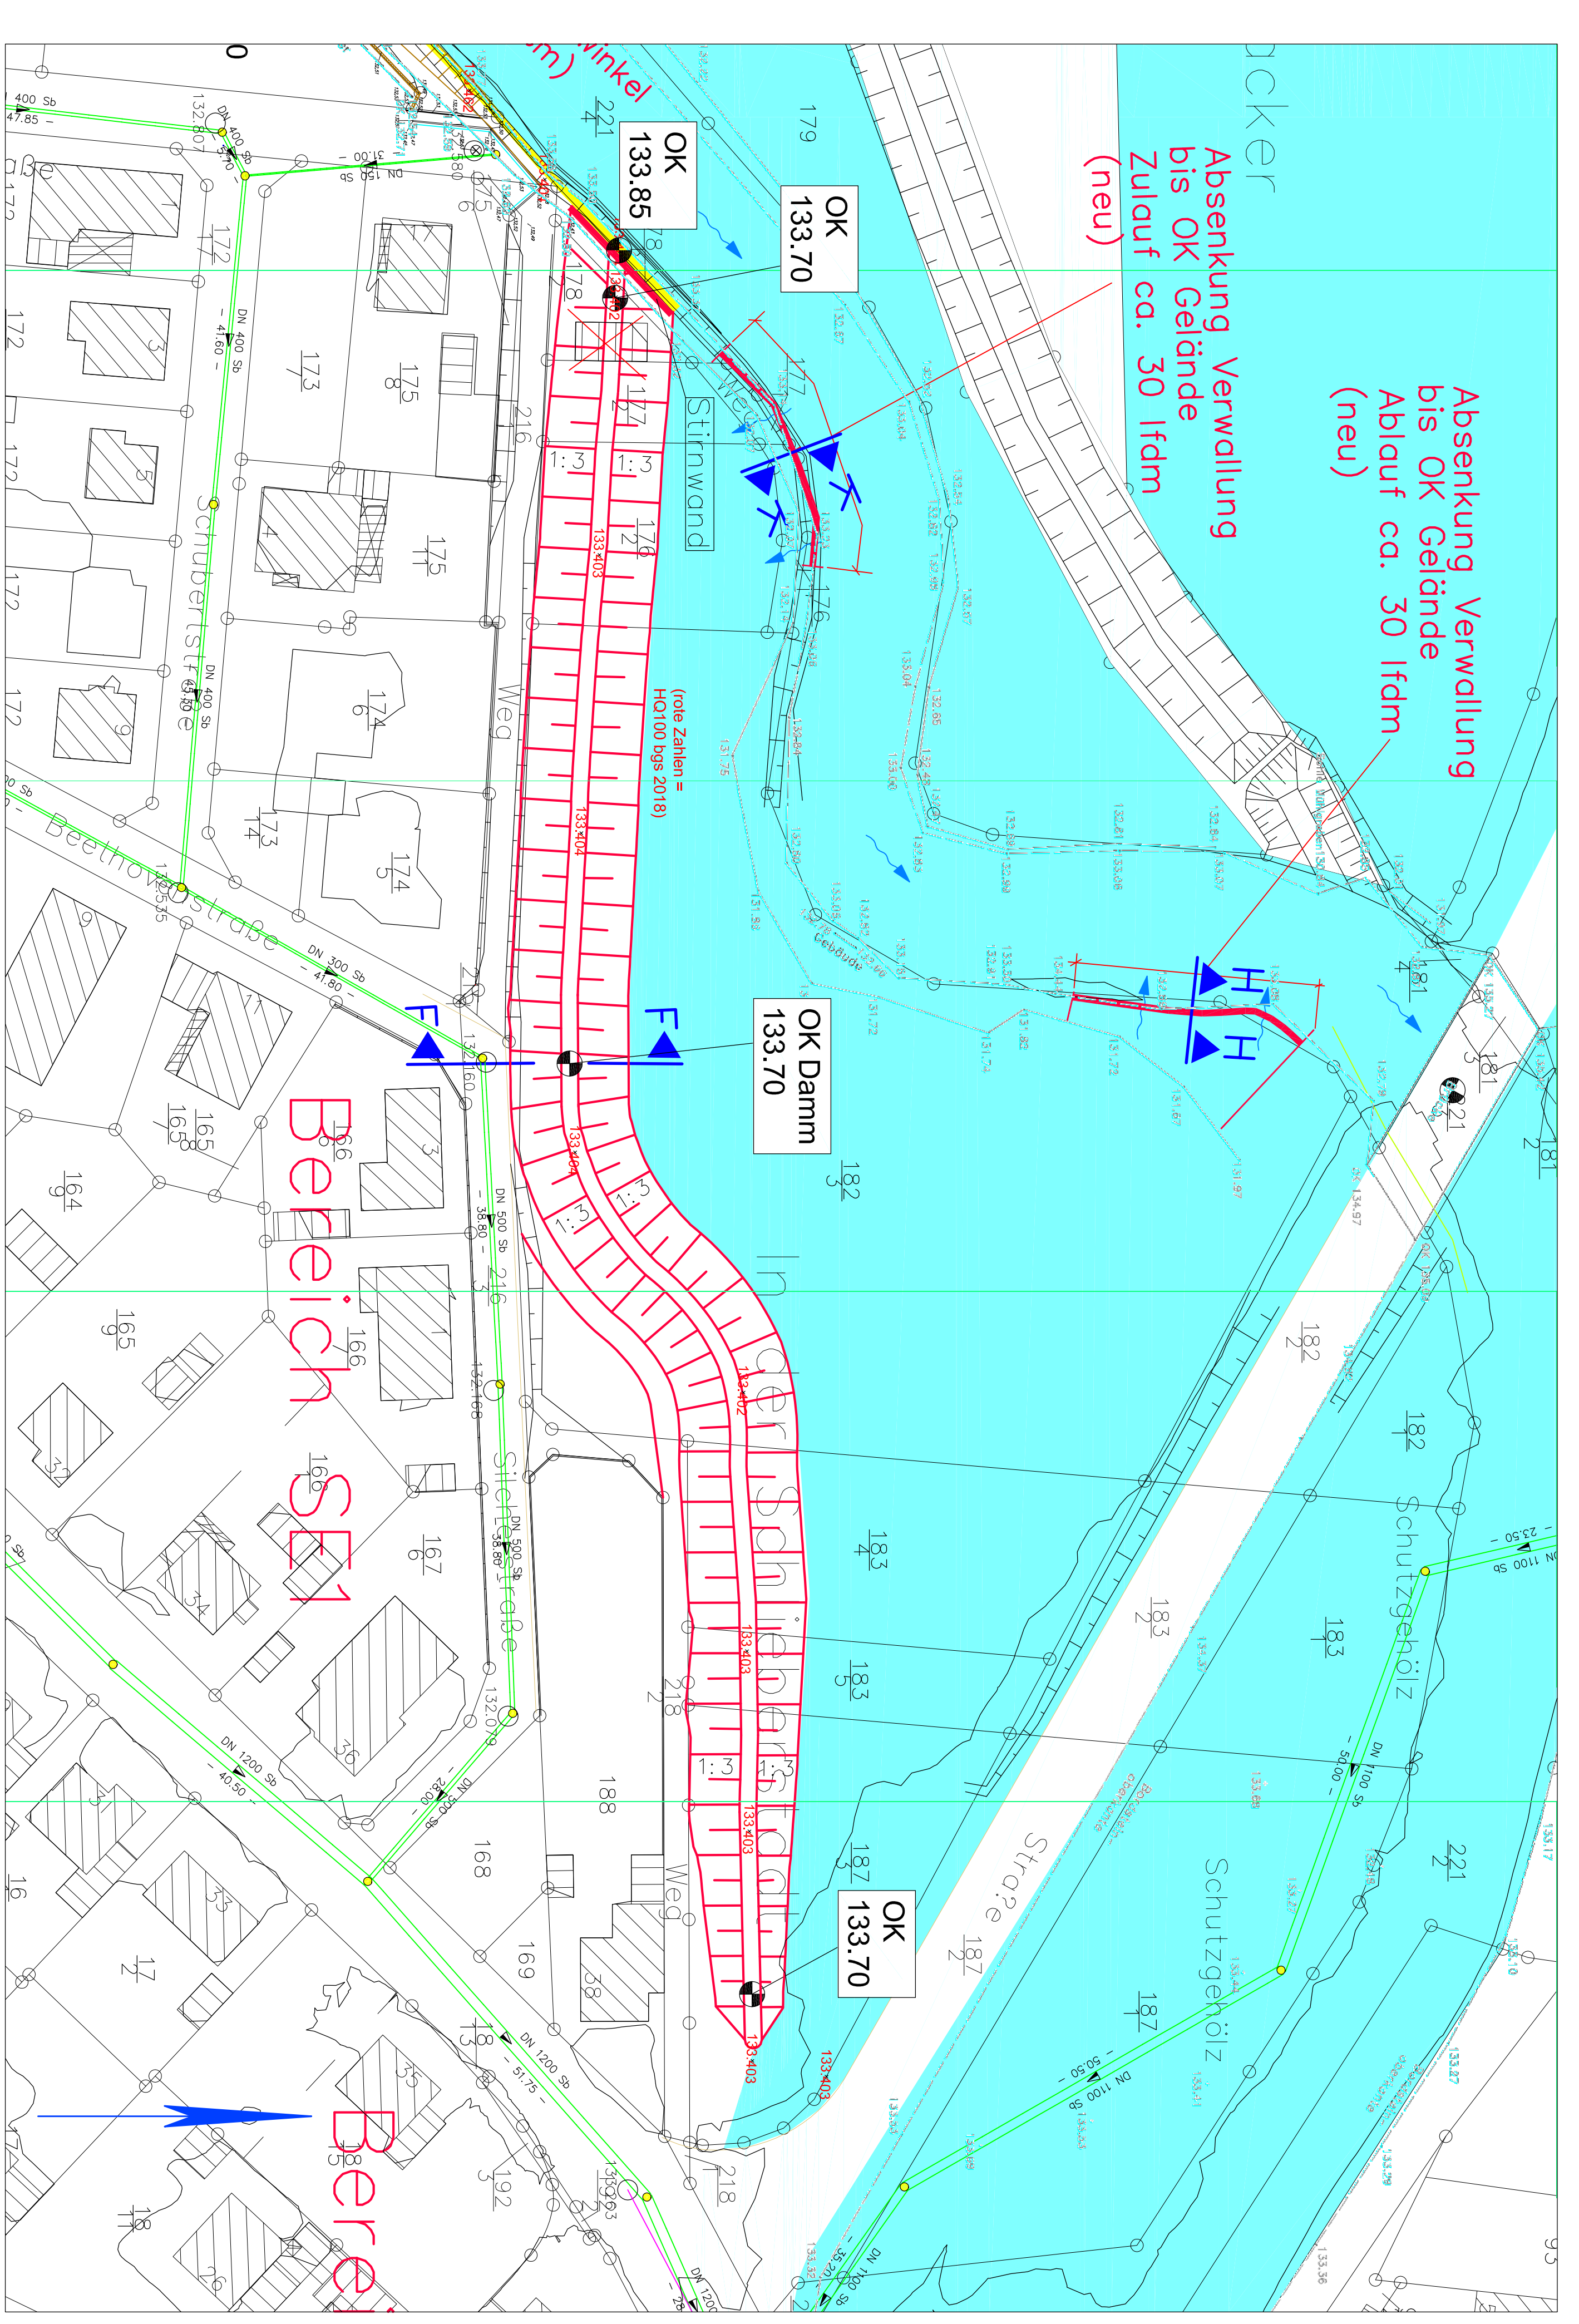


Lageplanausschnitt M = 1:500

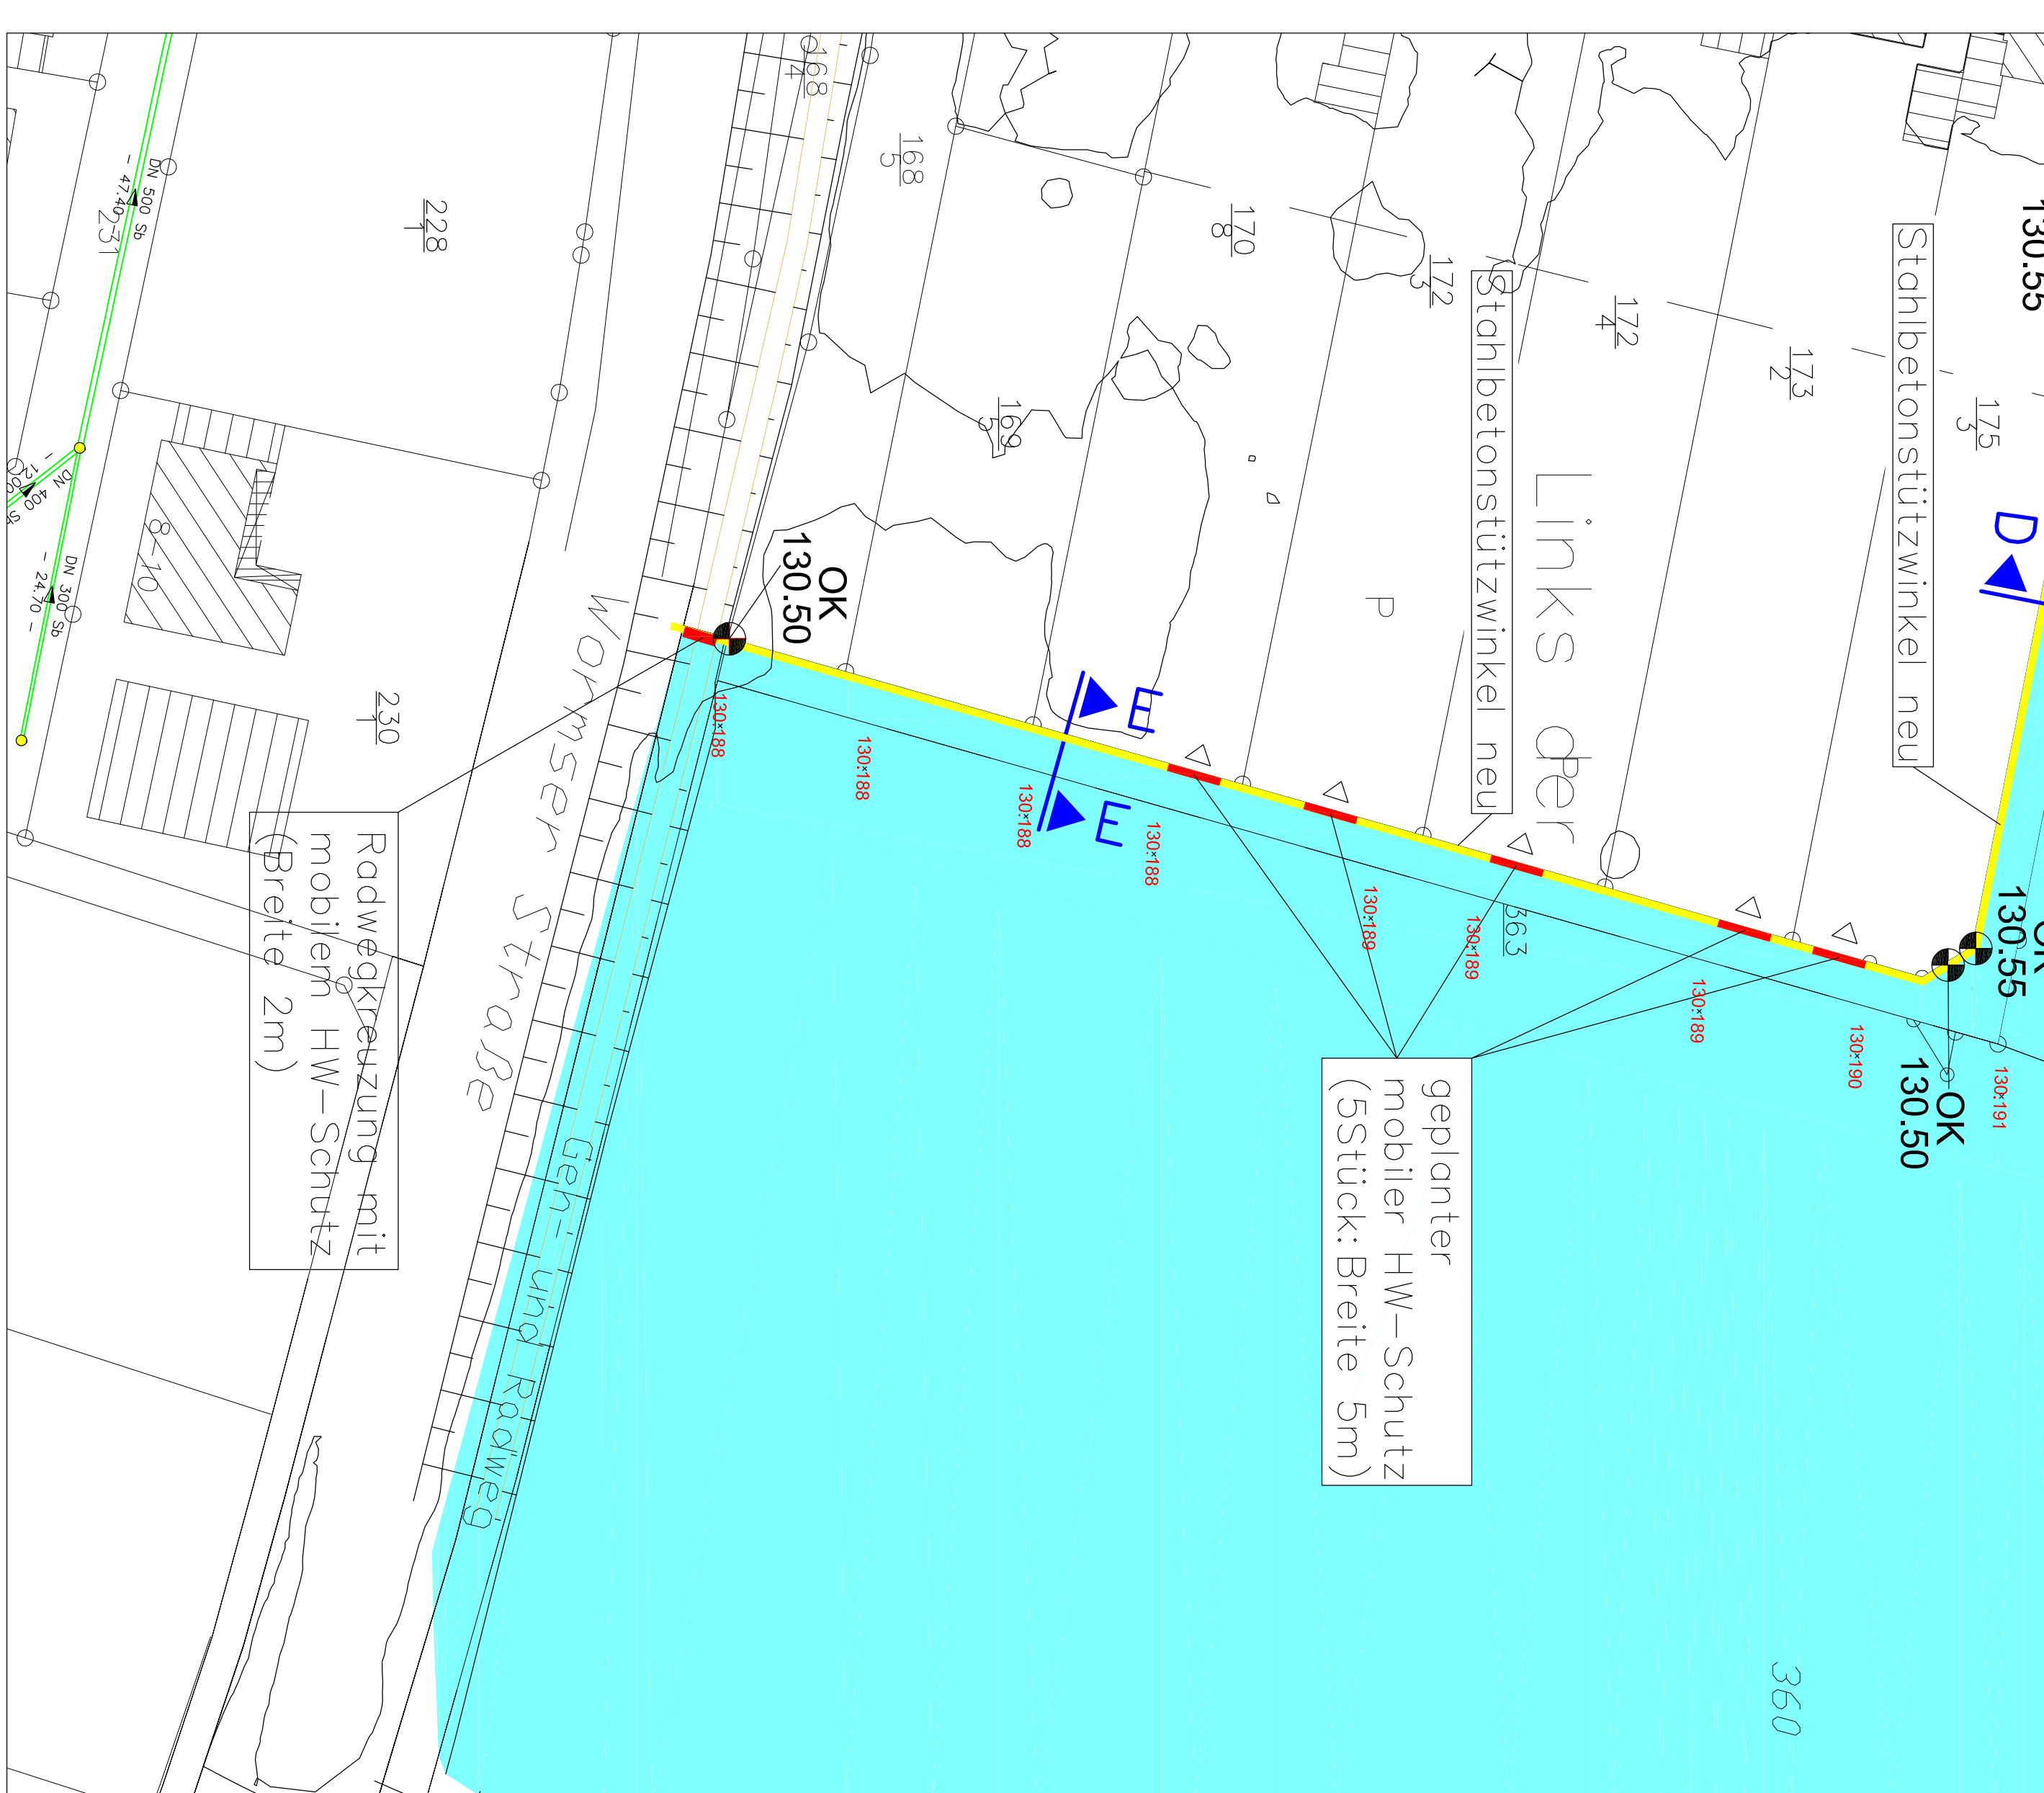

Lageplanausschnitt M = 1:500


Schnitt C-C (SE5)
M 1:50

Fl.-St.-Nr. 181/2 Fl.-St.-Nr. 362

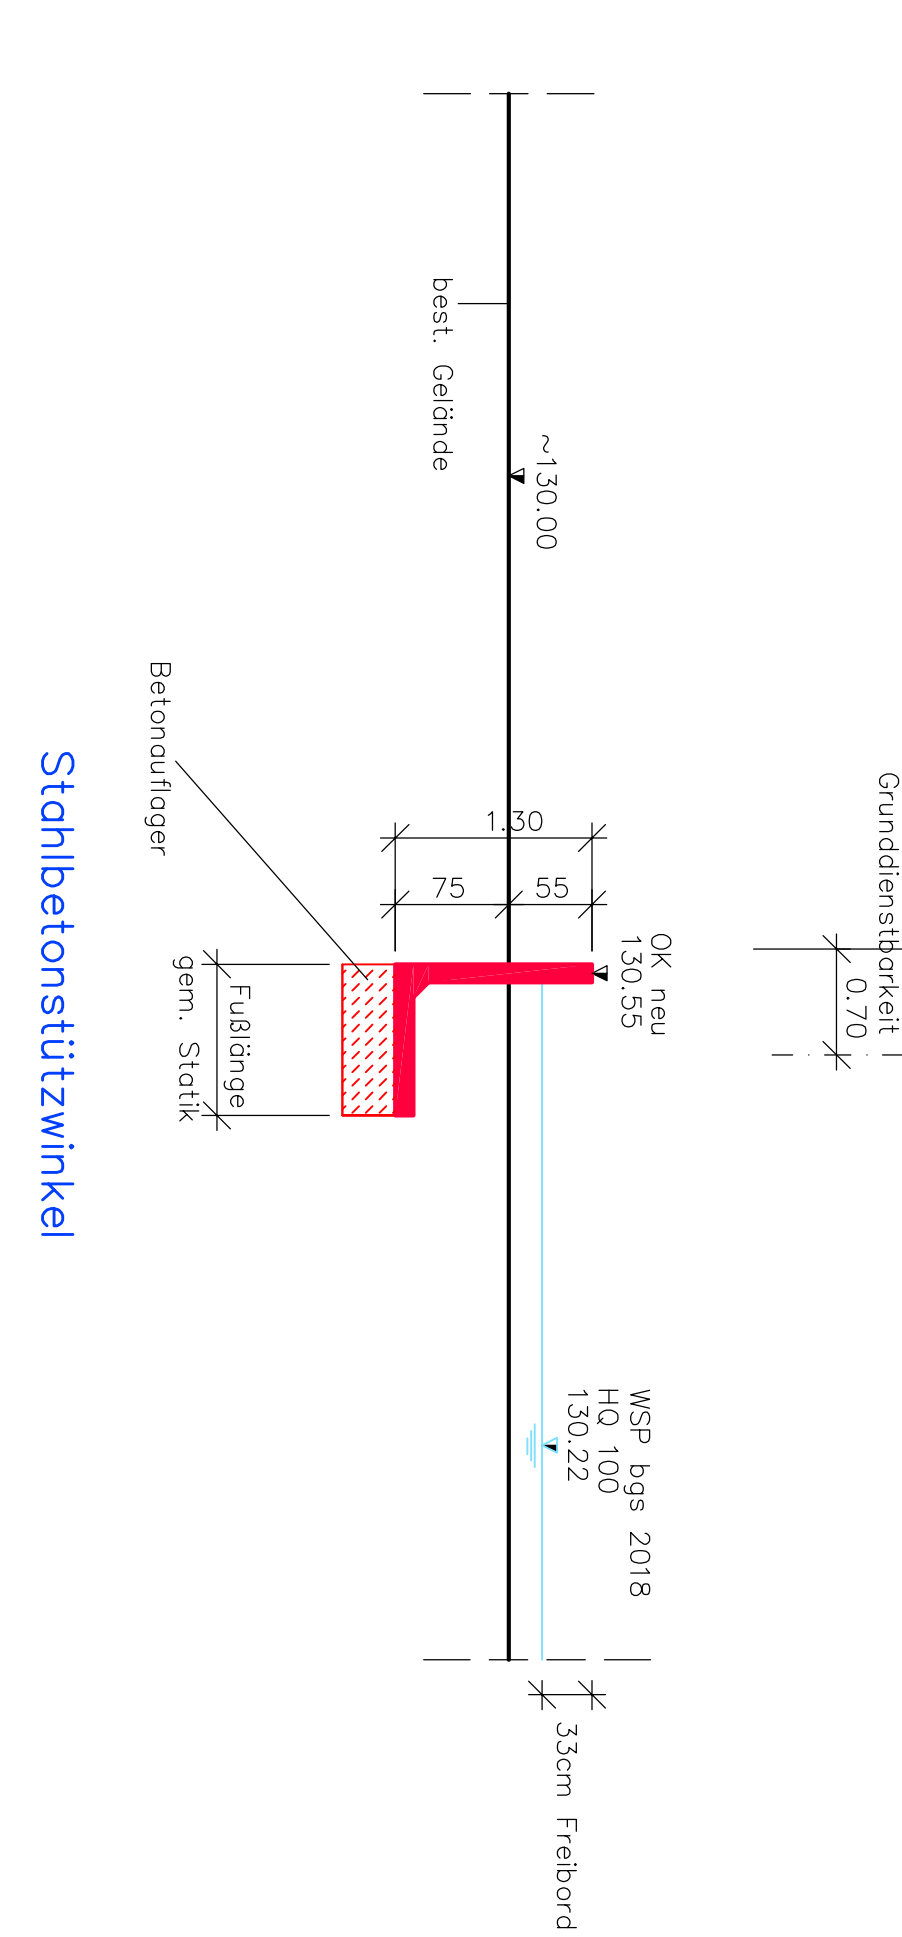


Schnitt D-D (SE5)
M 1:50

Fl.-St.-Nr. 175/3 Fl.-St.-Nr. 362

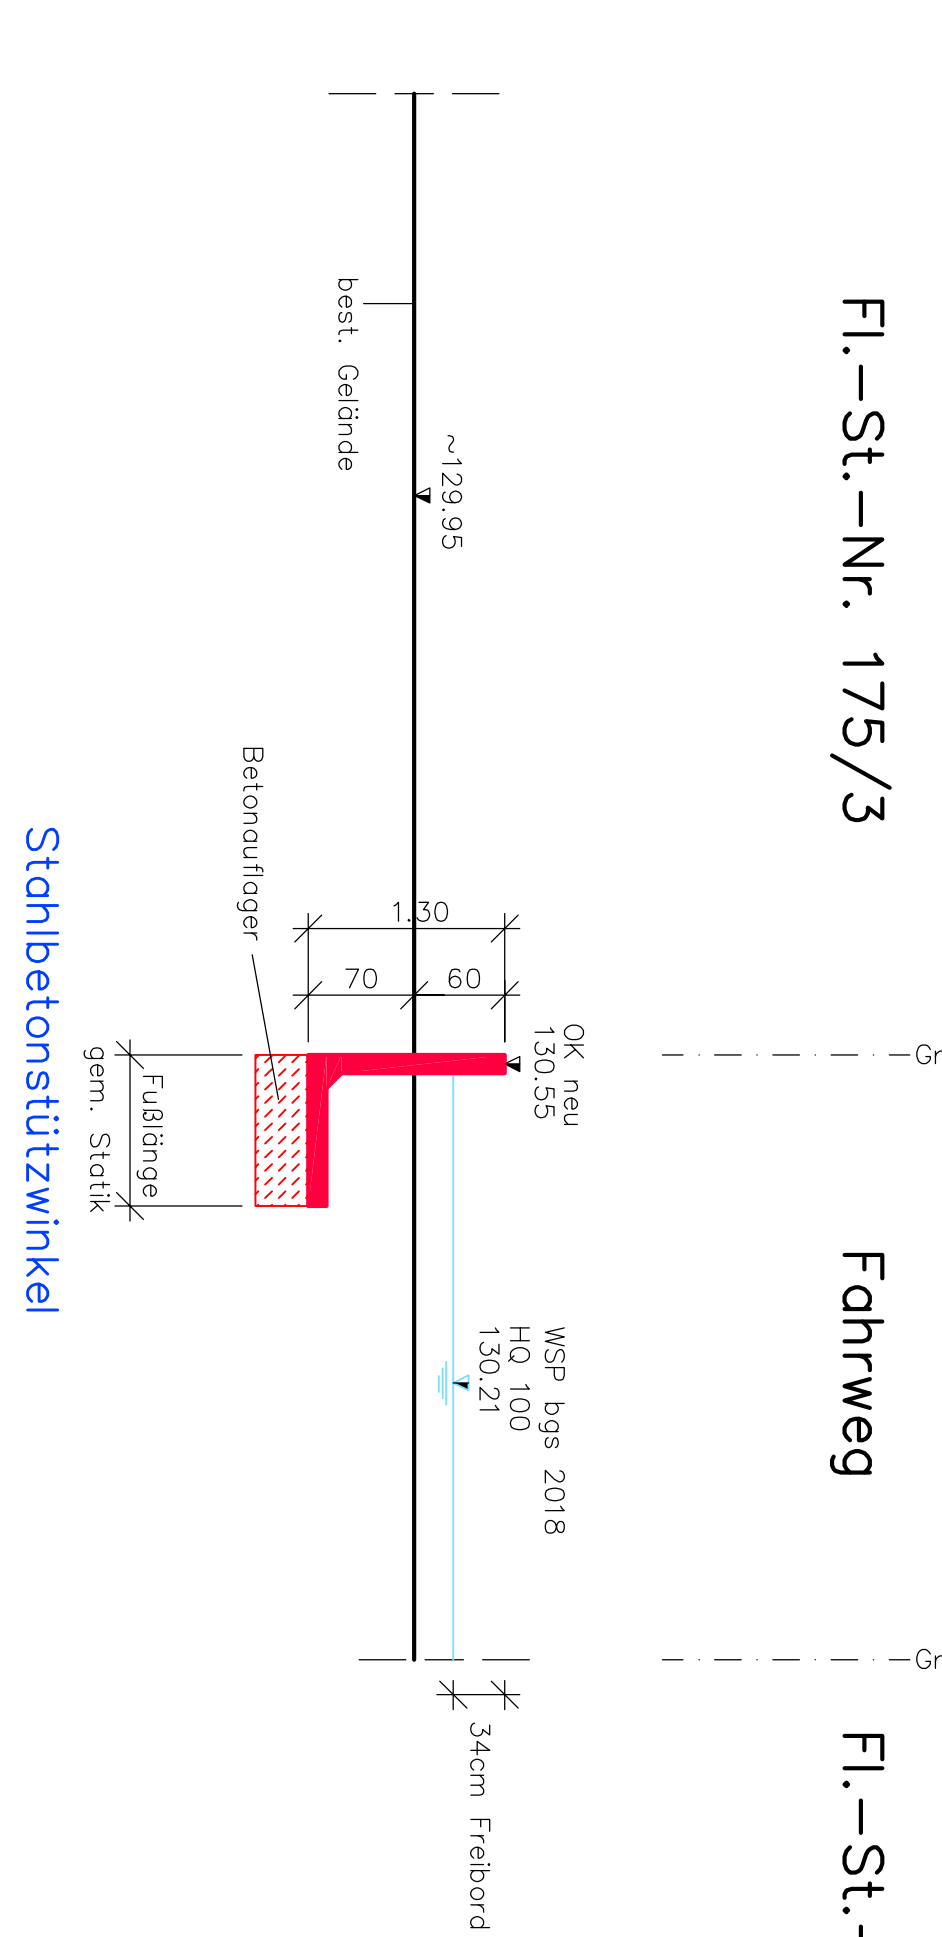


Schnitt E-E (SE5)
M 1:50

Fl.-St.-Nr. 170/8 Fl.-St.-Nr. 363 Fl.-St.-Nr. 360

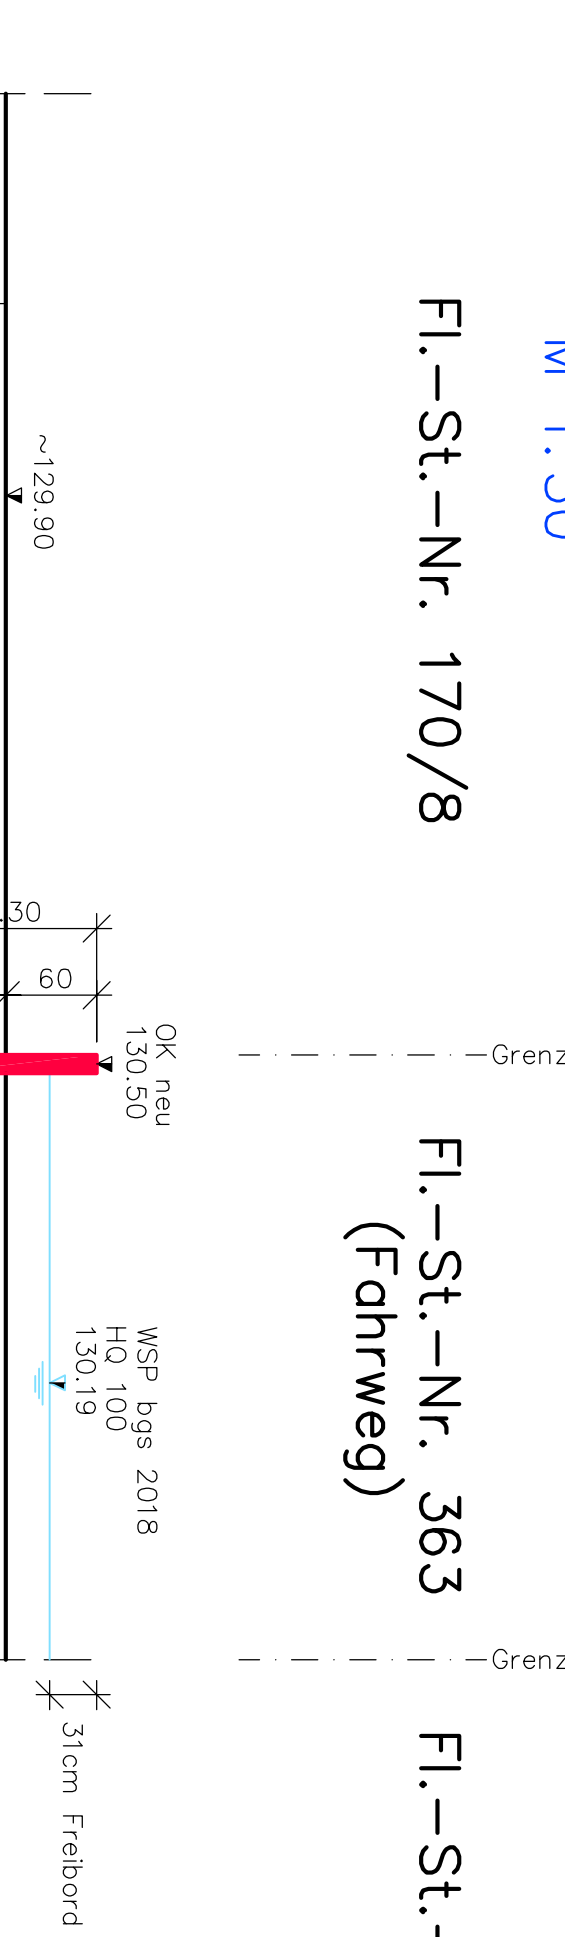


Schnitt F-F (SE1)
M 1:50

Fl.-St.-Nr. 182/3

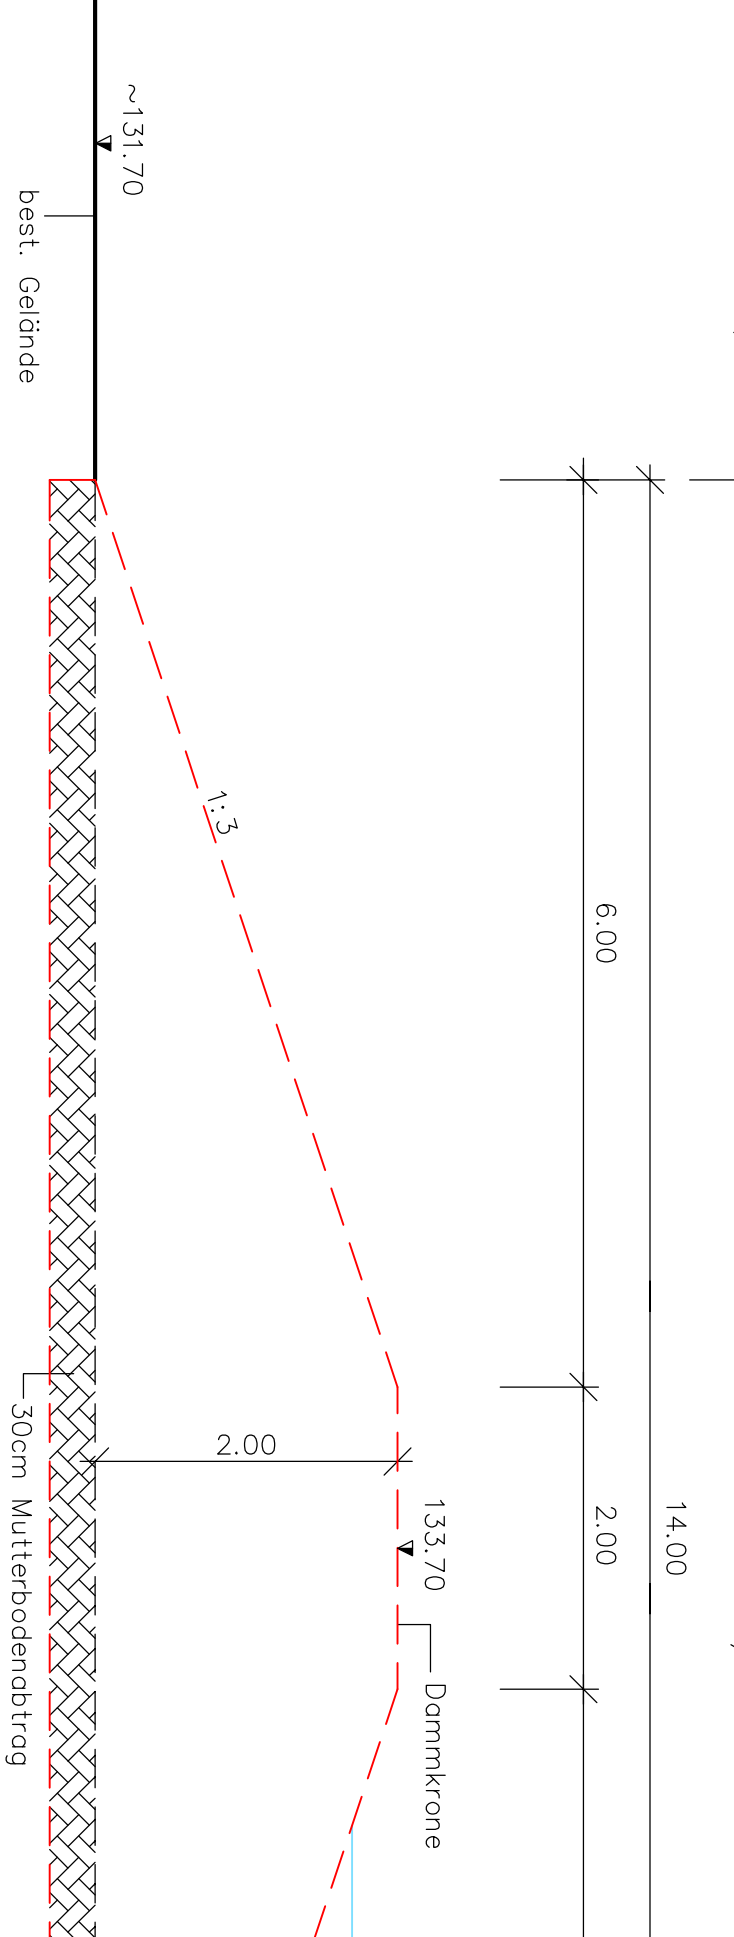


Schnitt I-I (SE2)
M 1:50

Fl.-St.-Nr. 20/4

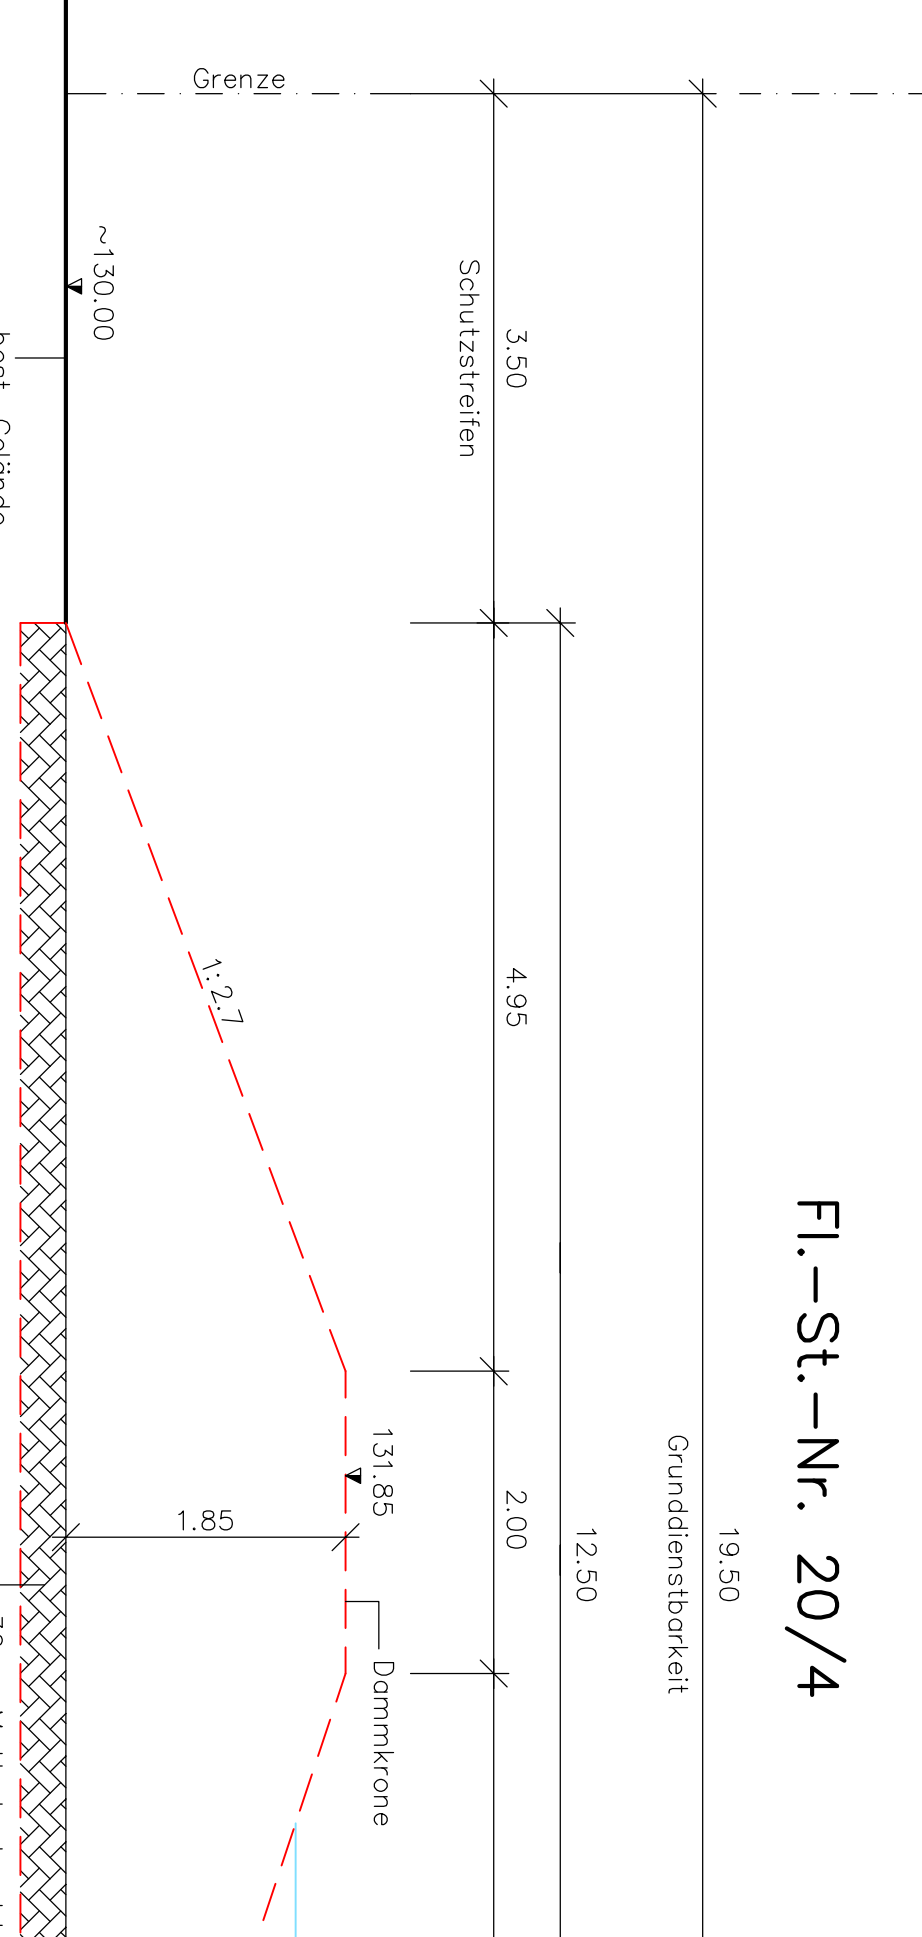


Schnitt J-J (SE2)
M 1:50

Fl.-St.-Nr. 26/3 Fl.-St.-Nr. 28/4 (Spielplatz)

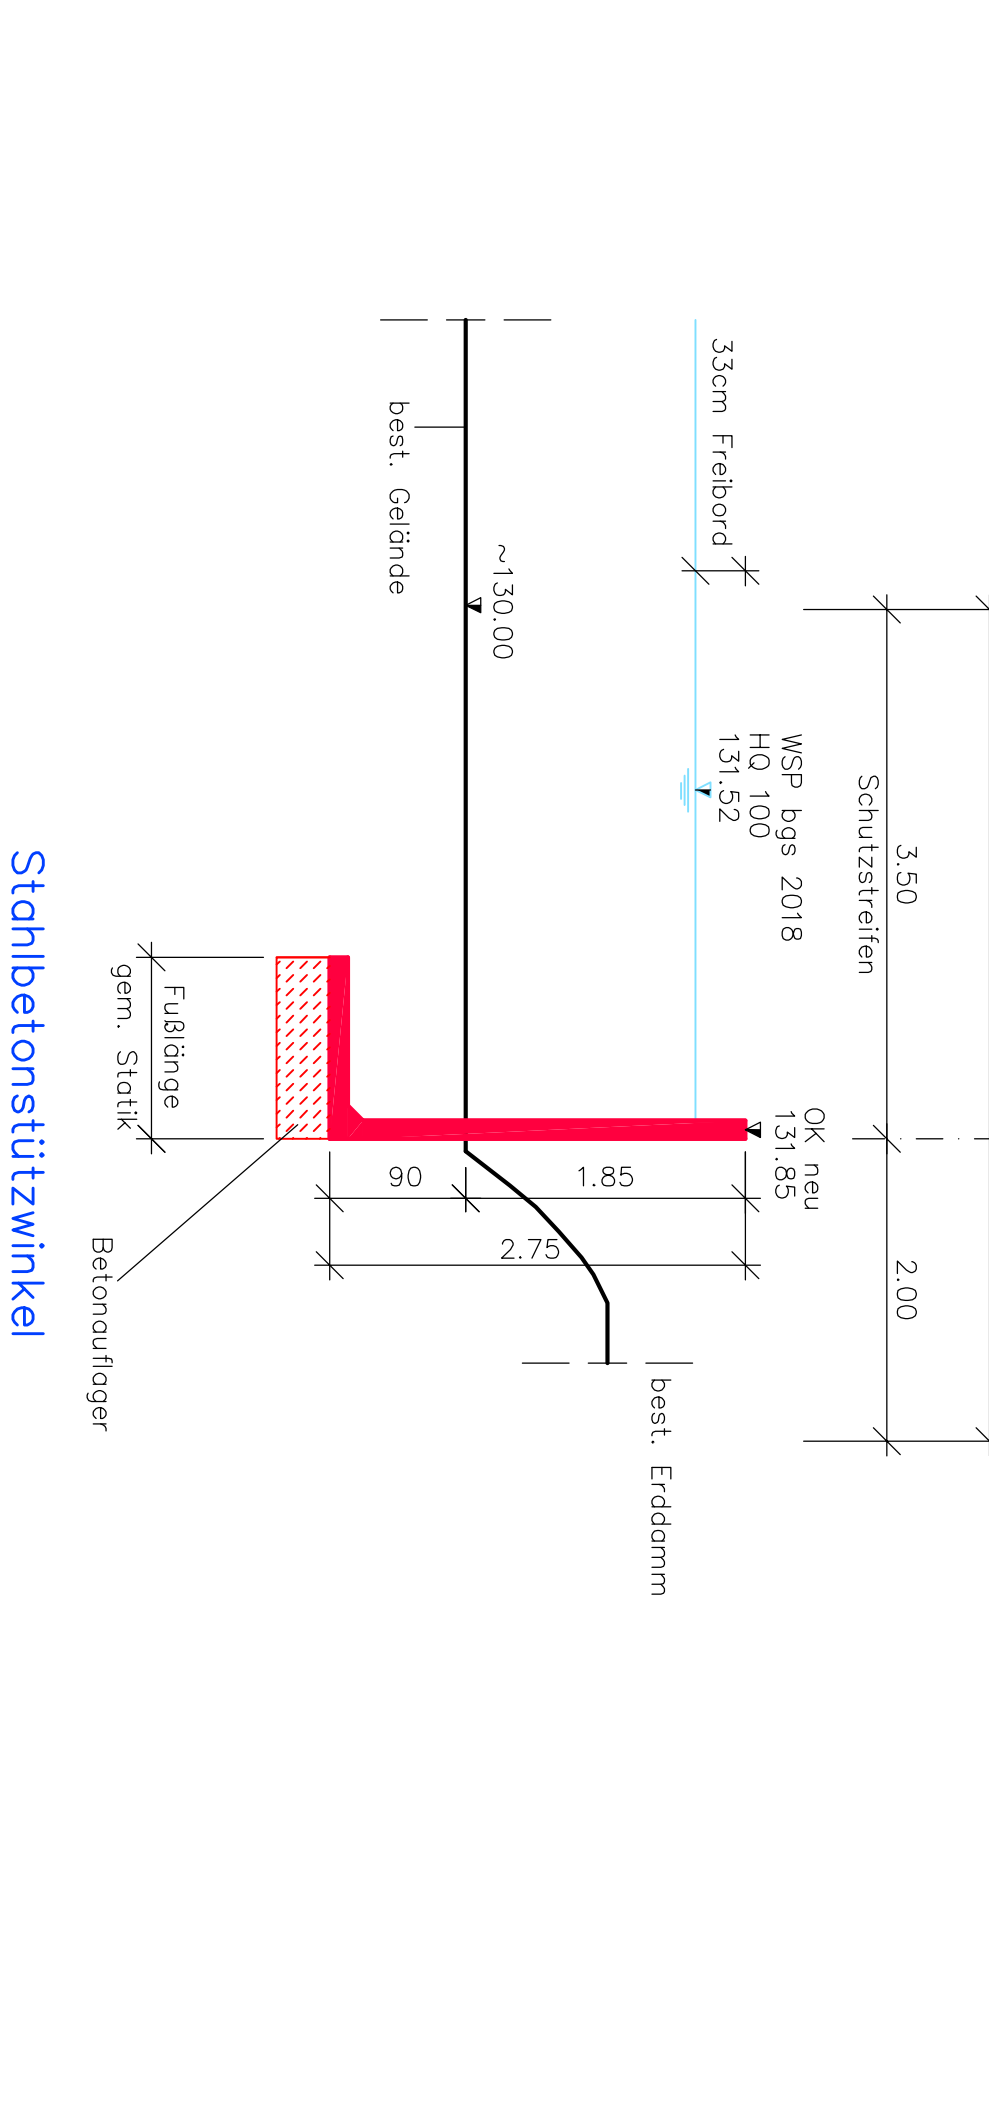


Schnitt K-K (SE1) (Bereich Timis-Profil 1430)
Absenkung Verwallung: Zulaut Mehrgenerationenplatz (neu)
M 1:50

Fl.-St.-Nr. 176/1, 176/2

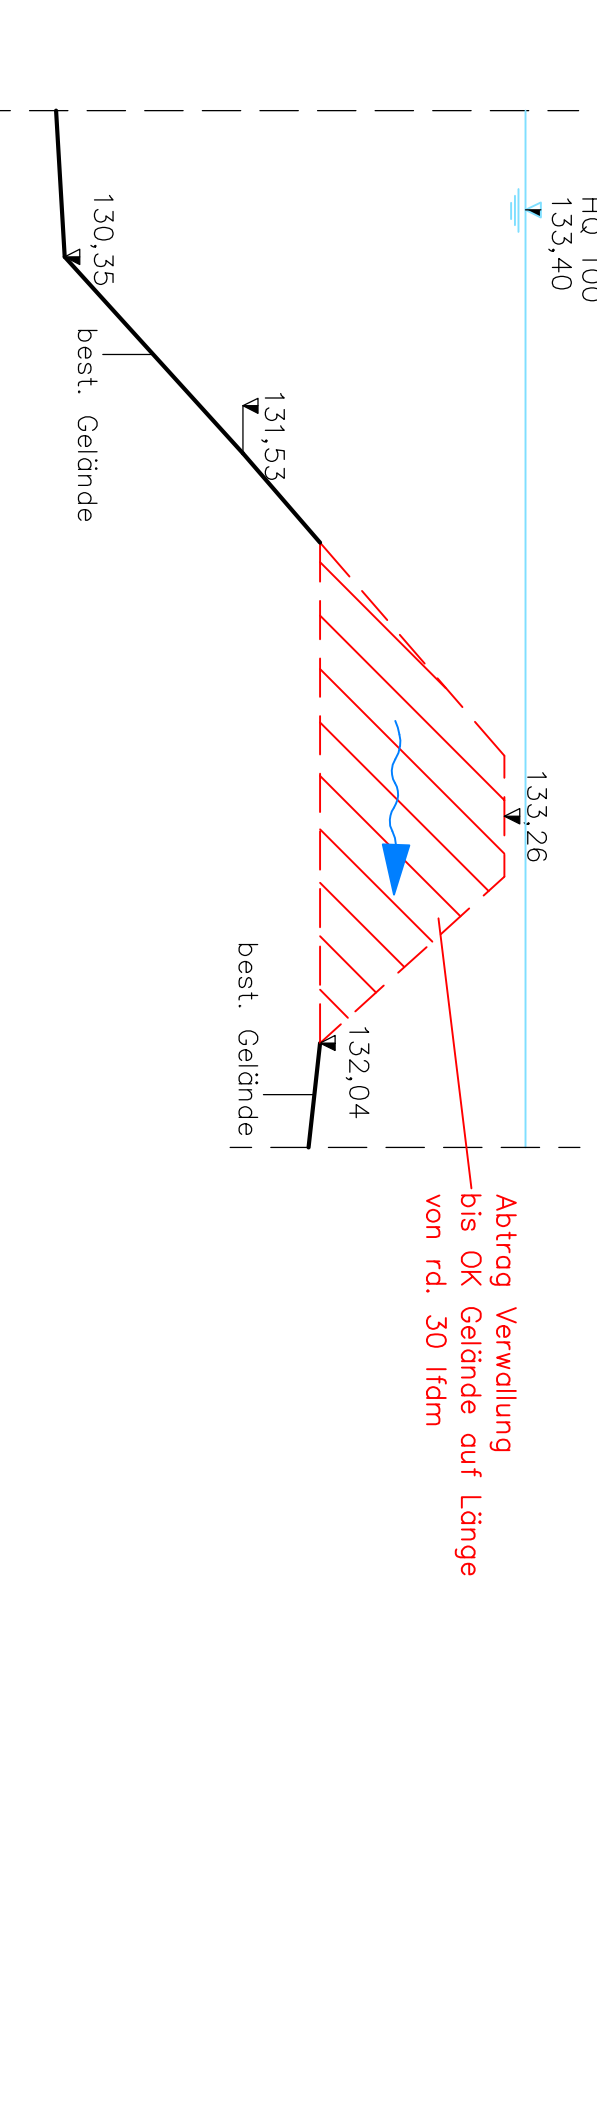

Schnitt H-H (SE1) (Bereich Timis-Profil 1420)
Absenkung Verwallung: Abzulauf Mehrgenerationenplatz (neu)
M 1:50

Fl.-St.-Nr. 182/3

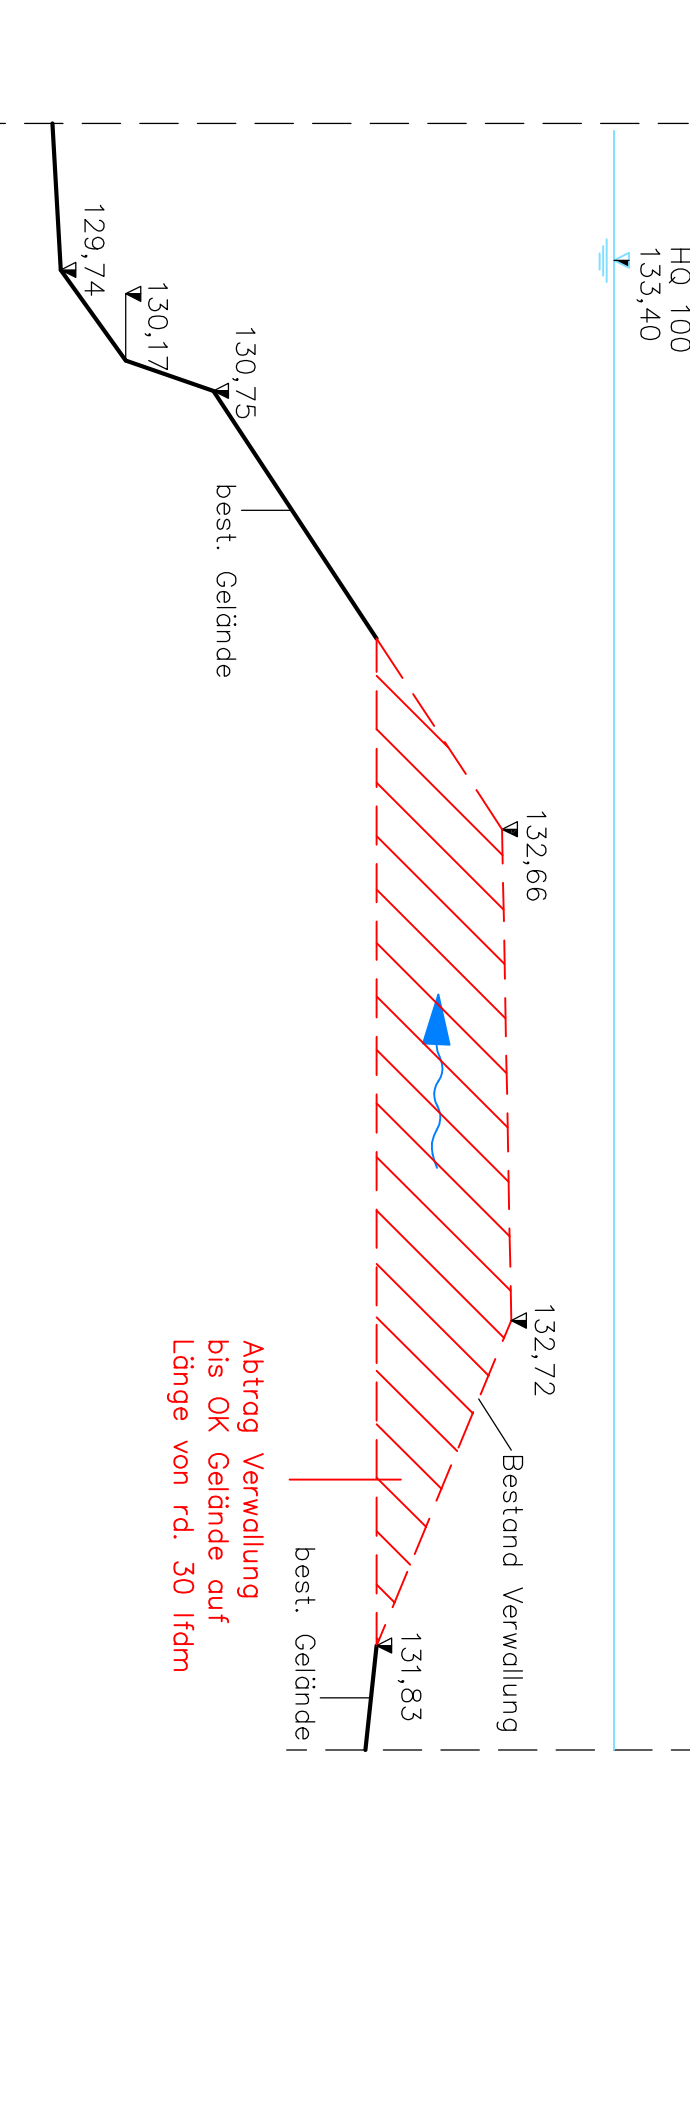

ANTRAG AUF ÄNDERUNG PLANEINSTELLUNG GEM. § 88 WHG
TEKTUR 2018 GENEHMIGUNGSPLANUNG

ORTSGEMEINDE MONSHEIM

LAGEPPLAN/SCHNITTE

BREHM & CO.

1370 7 0390 E 1397