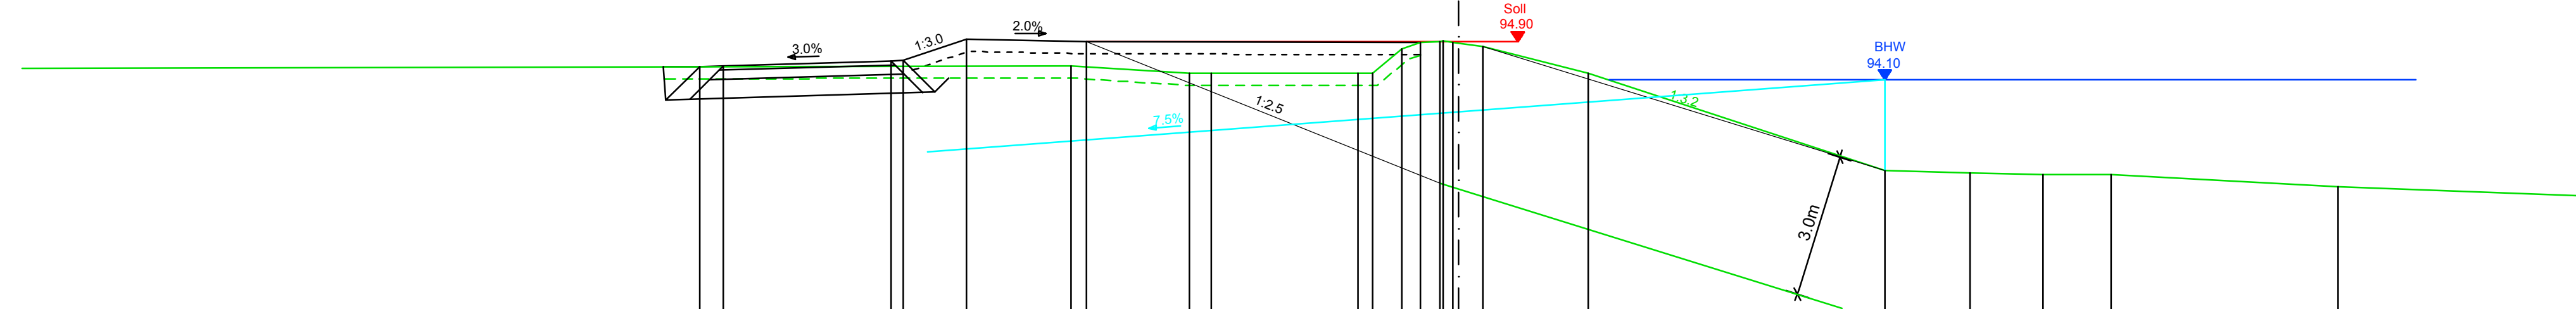
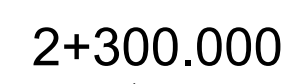
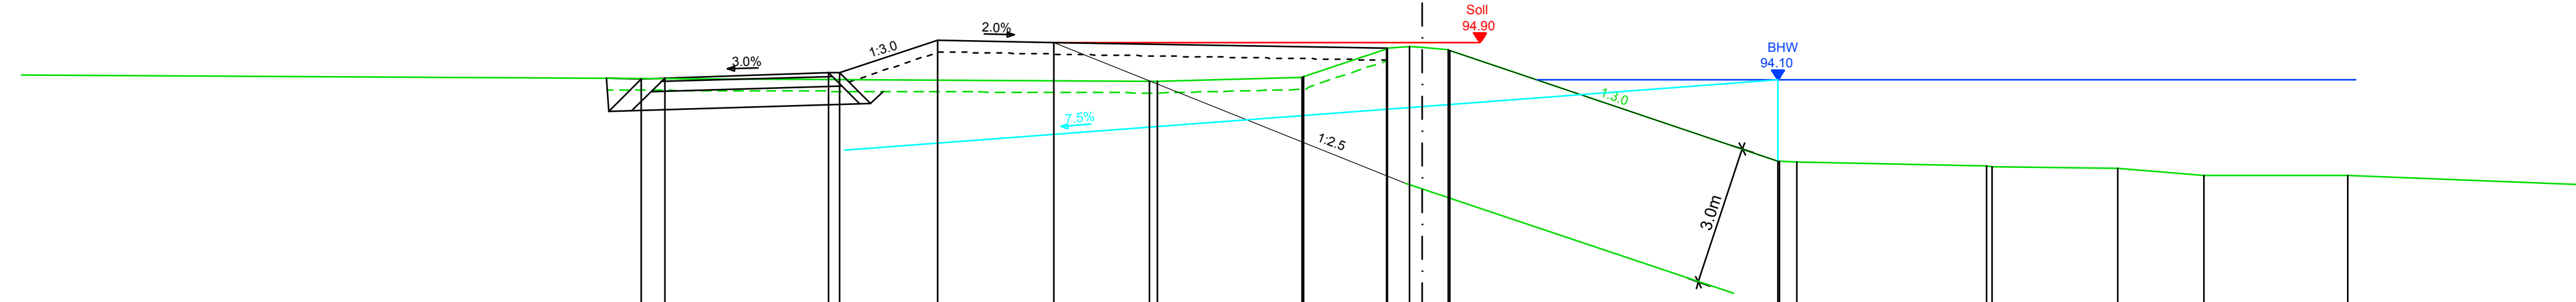
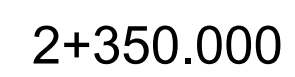


M = 1:100
NN 87.00

[illegible]

M = 1:100
NN 87.00

[illegible]

M = 1:100
NN 87.00

	Bestand	Planung
	18.715 94.037	18.715 94.037
	16.215 94.142	16.215 94.142
	12.465 94.254	12.465 94.254
	10.378 94.450	10.378 94.450
	7.878 94.800	7.878 94.800
	5.637 94.071	5.637 94.071
	2.570 94.174	2.570 94.174
	0,74 94.772	0,74 94.772
	7.632 92.386	7.632 92.386
	6.040 92.346	6.040 92.346
	12.103 92.290	12.103 92.290
	12.211 92.244	12.211 92.244
	14.914 92.210	14.914 92.210
	16.748 92.047	16.748 92.047
	19.836 92.059	19.836 92.059

GEÄNDERT			
GEÄNDERT			
GEÄNDERT			

PLANFESTSTELLUNG						
		 				
INGENIEURGESELLSCHAFT BERATUNG PLANUNG BAULEITUNG ERHALTUNG WIESENSTR 58 67433 NEUSTADT PAPPON+RIEDEL mbH WASSER ABWASSER ABFALL VERKEHR Tel 06321/870601 Fax 31081						
GEWÄSSERZWECKBAND REHBACH – SPEYERBACH WASSERBAU – AUSBAU SANIERUNG DER NÖRDLICHEN REHBACHDEICHE	PROJEKT NR.:	3	5	5	2	4
	PLAN NR.:	5 2.15				
		1	INDEX			
QUERPROFILE STATION 2+250 – 2+350	AUFTRAGGEBER					
STAND	13.01.2017		NEUSTADT			
BEARB./GEZ.	Loerke	Bundschuh	JANUAR 2017			
GEPROFT			MASSSTAB			
GESEHEN			1:100			