




BAG Ellenberg / Gollenberg
Abbauendstand, Profil 1-1'
1:2.000

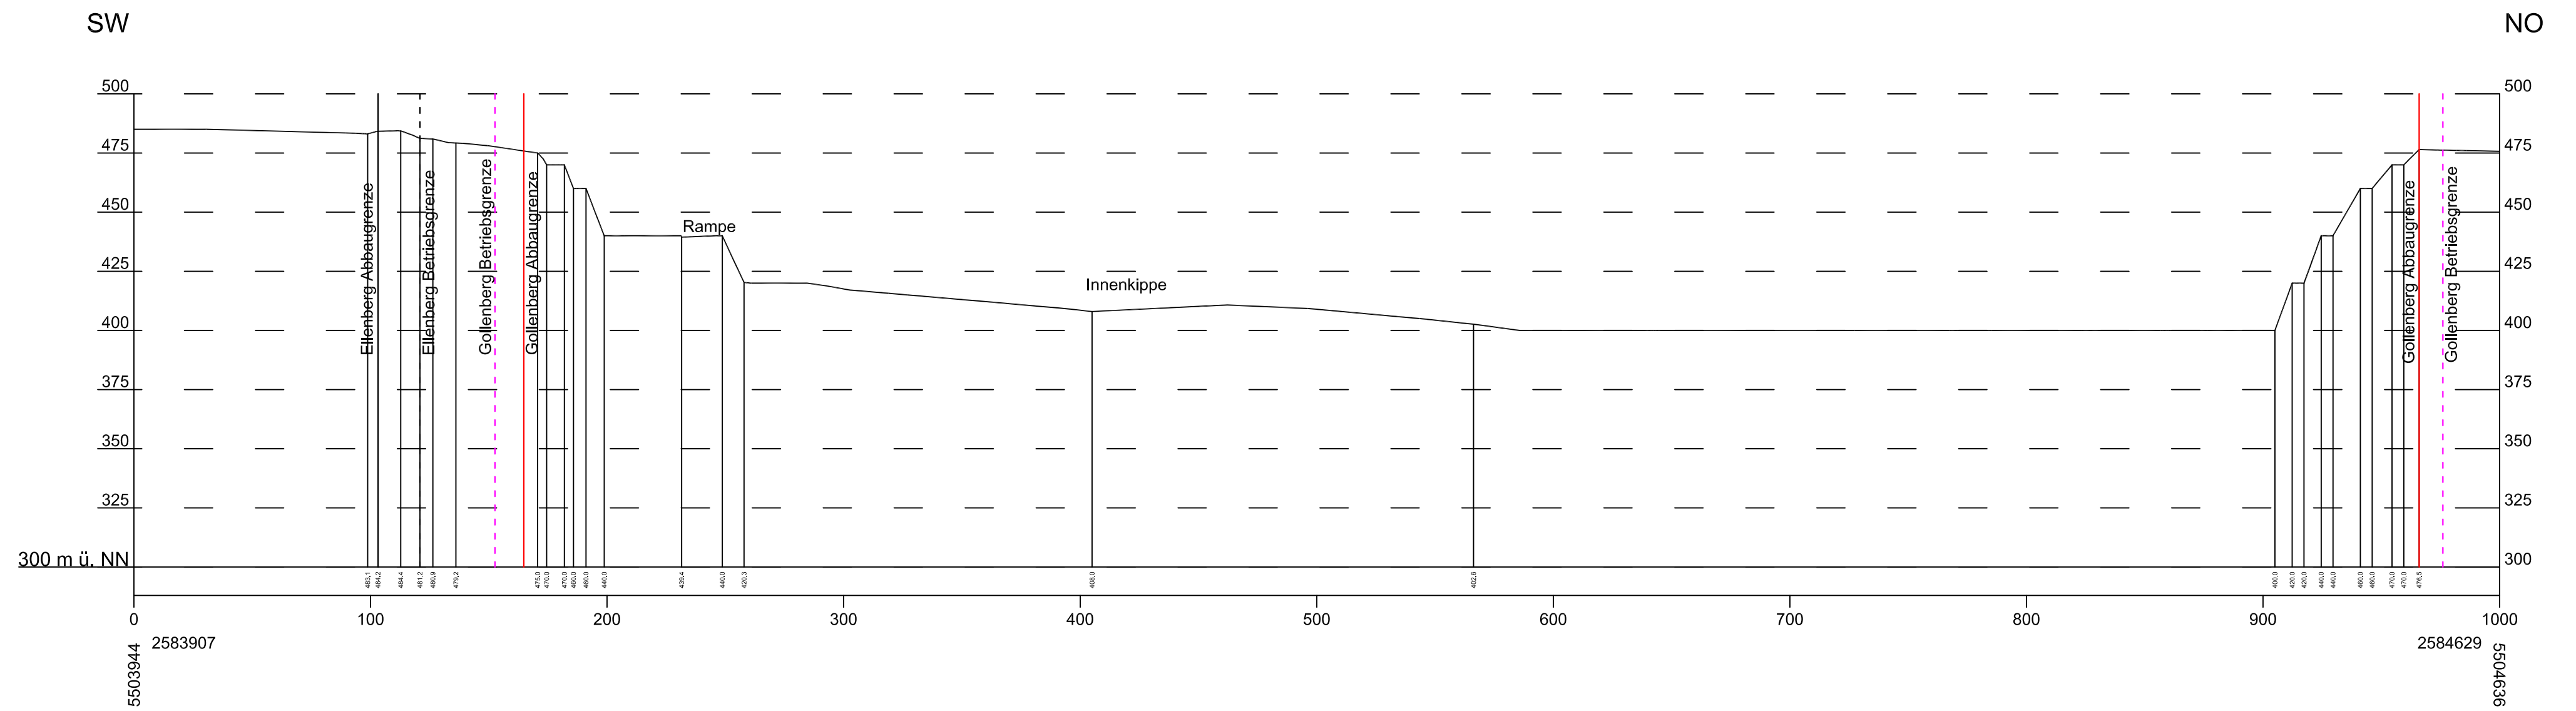

BAG Ellenberg / Gollenberg
Abbauendstand, Profil 2-2'
1:2.000

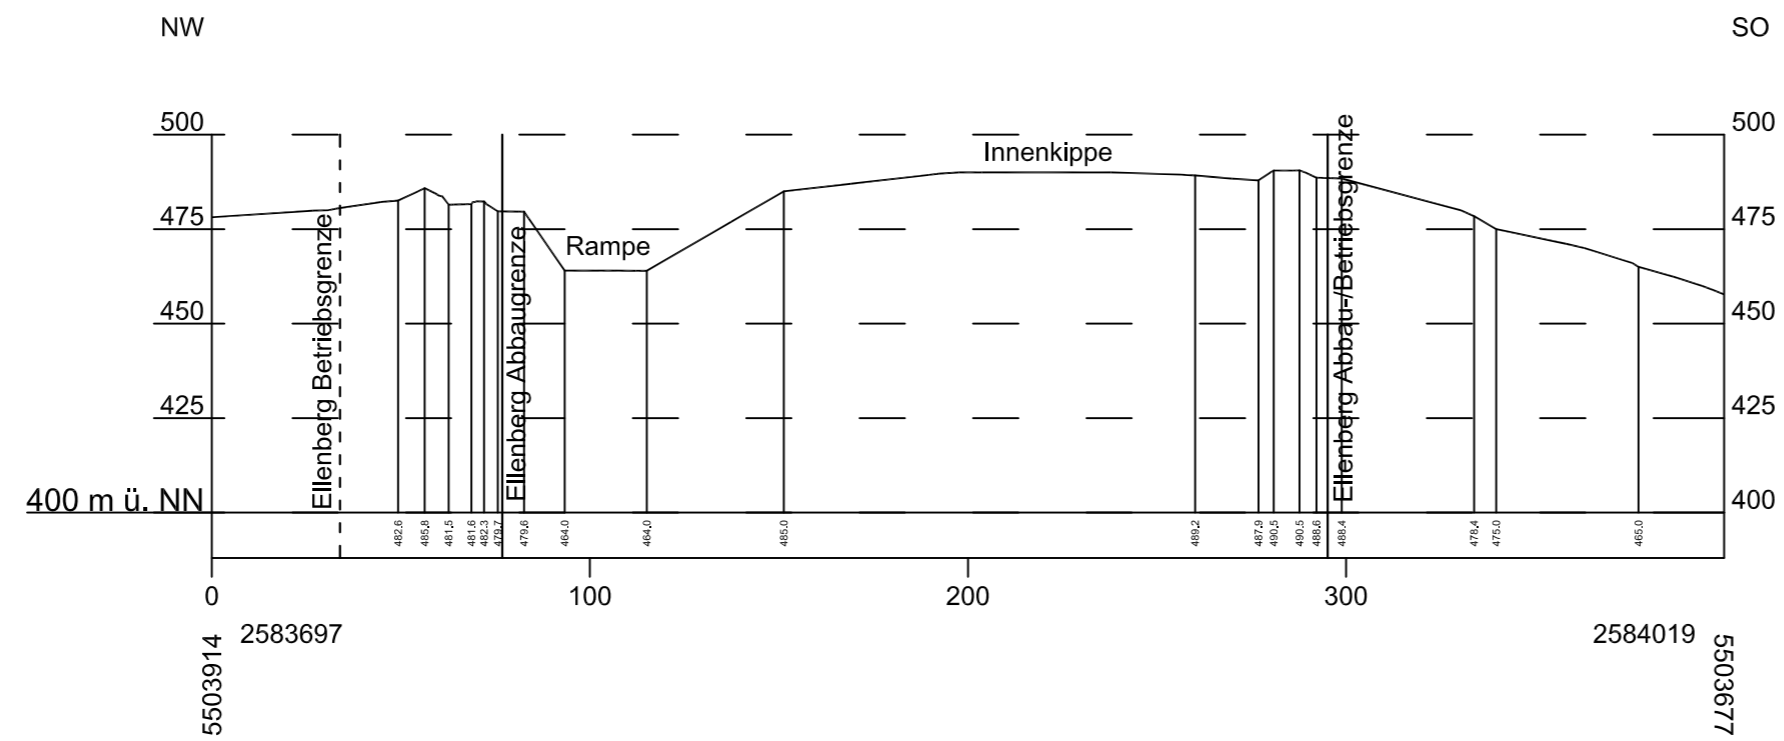

BAG Ellenberg / Gollenberg
 Abbauendstand, Profil A-A'
 1:2.000

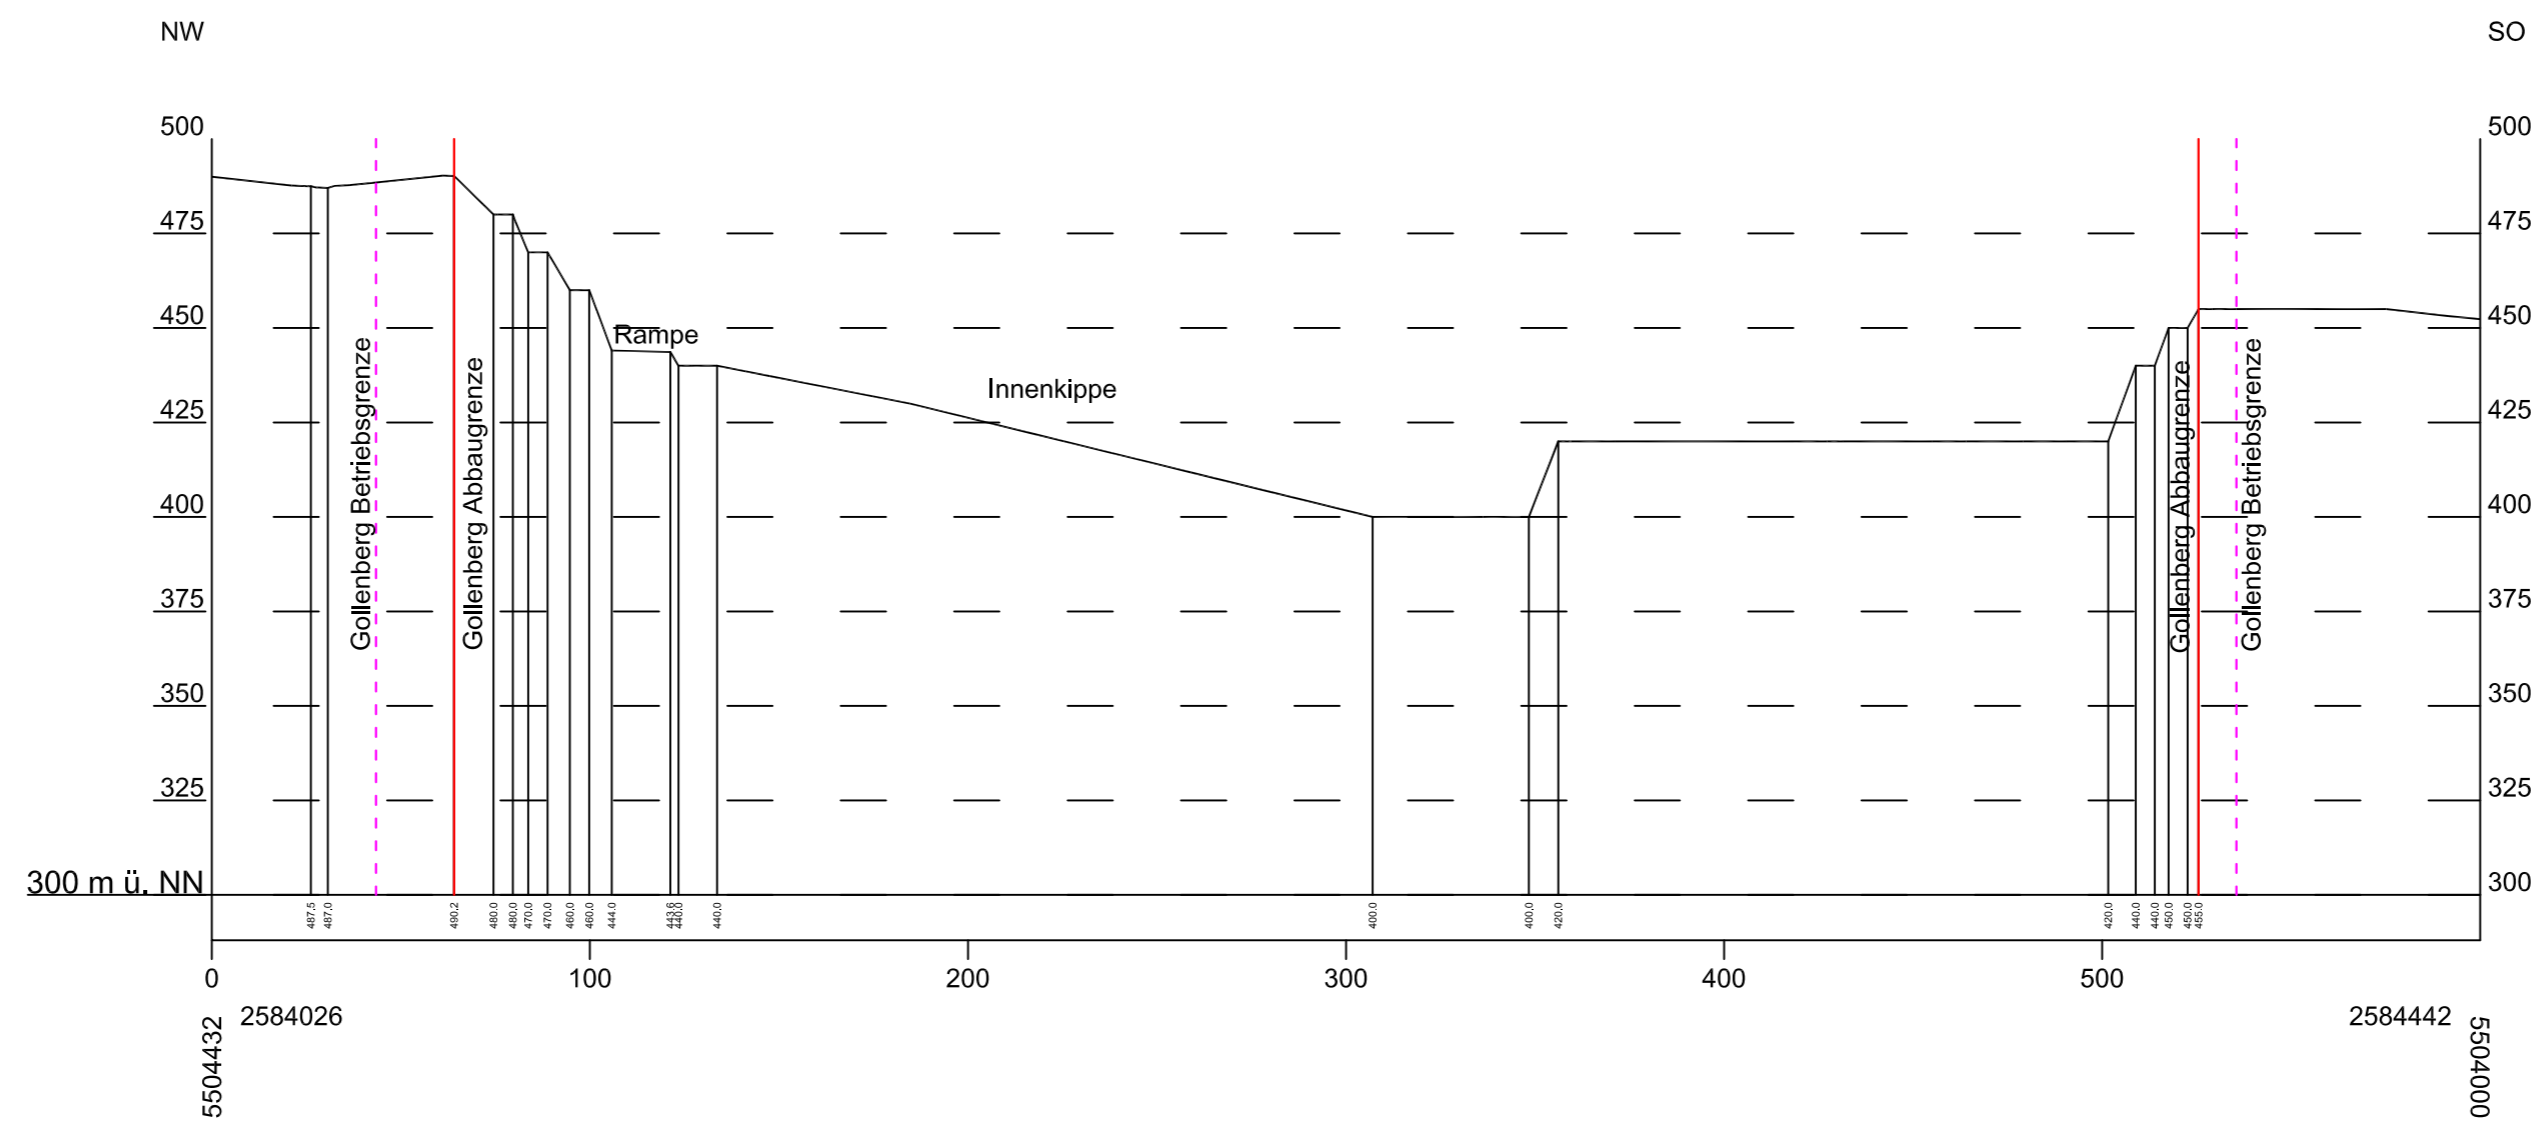

BAG Ellenberg / Gollenberg
 Abbauendstand, Profil B-B'
 1:2.000