


V162-5.6 NH169m ohne Auftrieb - Vorschlag SAB WindTeam

Schnitt A-A

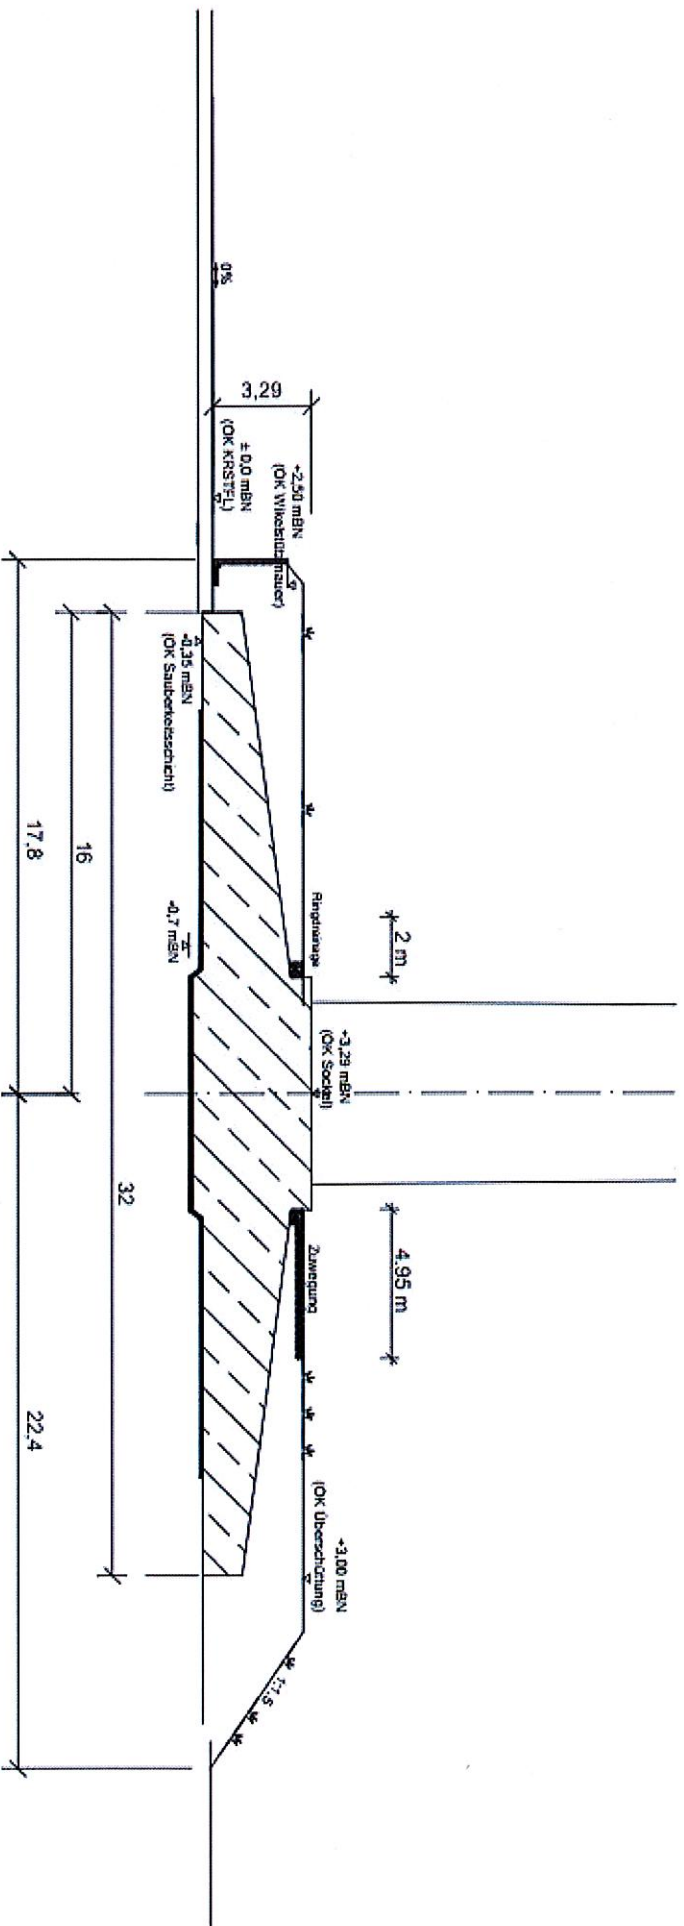

Unterschrift Entwurfsverfasser, E. Müller, SAB WindTeam GmbH

SAB WindTeam GmbH
 Ausschnitt Kiel
 Schauenburger Straße 25 • 24118 Kiel
 Tel.: +49 431 5506 247 • Fax: -246

Sign. no.	Name (kg)	Certificate	Format	Status	Reviewed by	Created date	Created by
	SAB WindTeam GmbH	Berliner Platz 1, 25524 Izhoe	A 4	Change no.	—	21.08.2019	—
			Scale	1:250	PSD ver.	—	Reviewed by
			Proj.	Item description			Reviewed by
			Proj. E	V162 5,6 MW			
			Matrix	GWS in UK Fundament, 3m-Anhebung			
			Dimensions shown in m	166M WK3 DIBTS DLGWL			
			Revisions / Copy of Drawing no.				
			Ver. Sheet	0			1 of 1

vorläufiger Plan ist von Vestas noch nicht bestätigt!

