


Maßstab:
H = 1 : 100
(L = 1 : 100)

* verkürzte Ausgabe

1: DÜKER_VORTHBACH_111

31 [müNN]

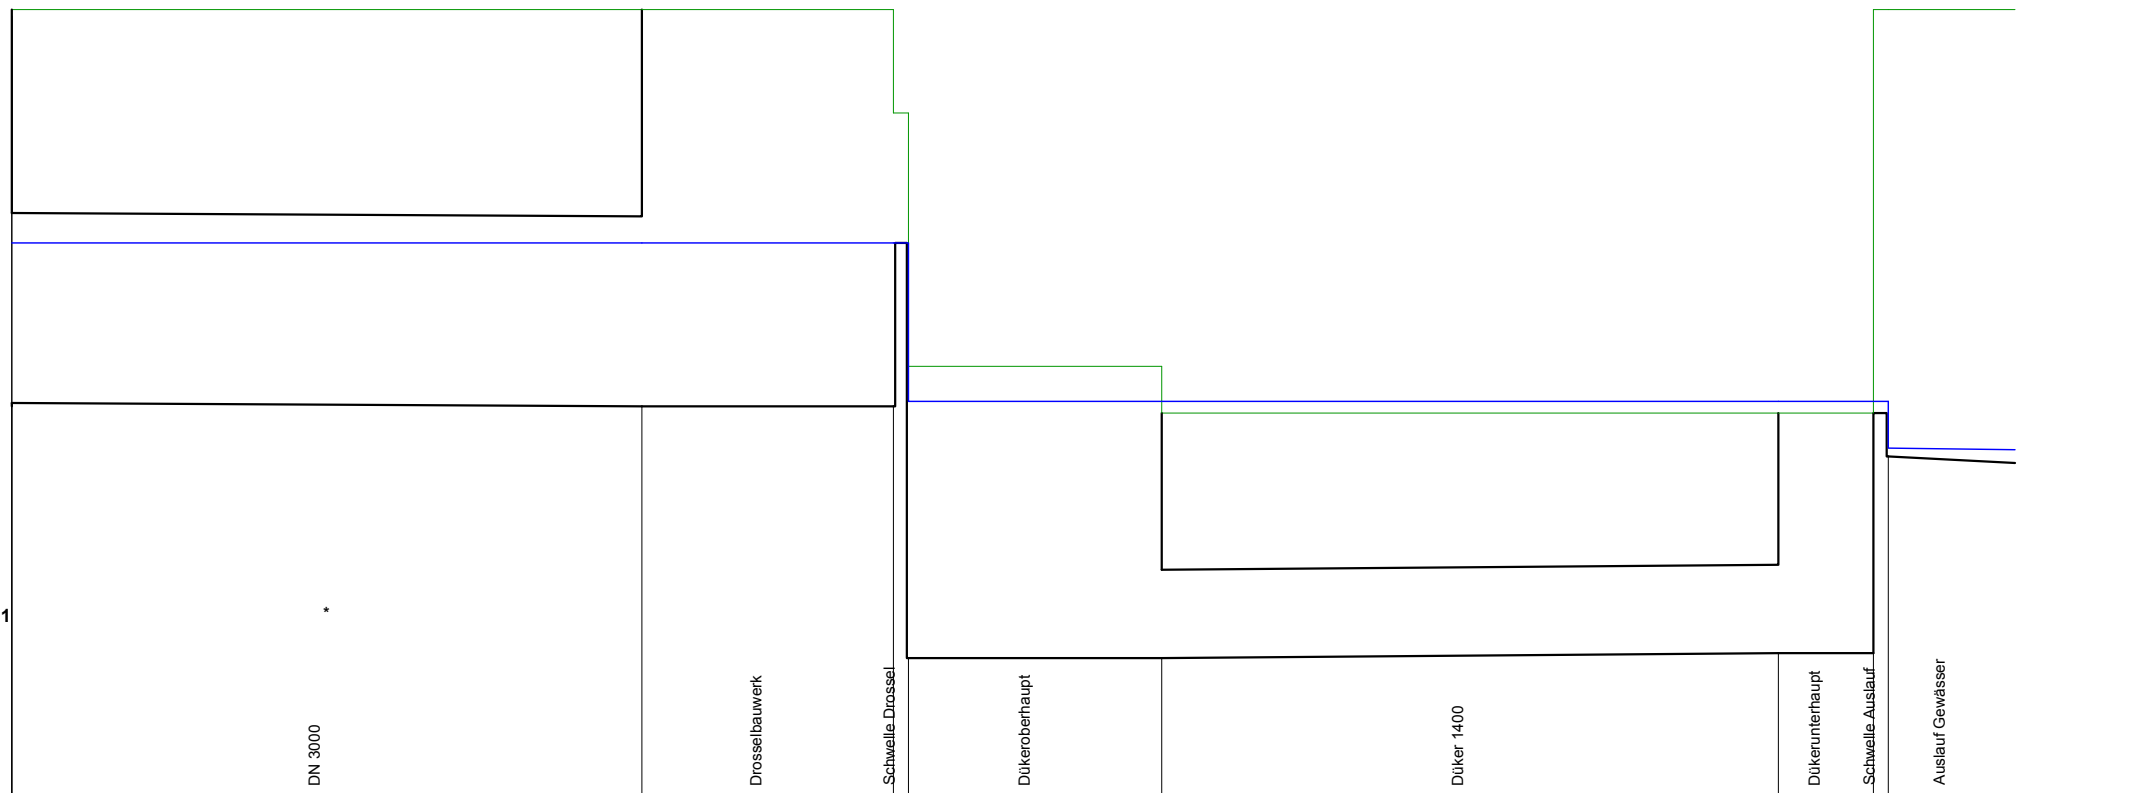

Elementbezeichnung	D_06		V_02		U_02		S_02		D_09		B_02		U_03		S_03	
Element - Länge [m]	50.00*		4.00		0.00		4.00		9.80		1.50		0.00		2.00	
Länge bis Elem. [m]	196.7	246.7	246.7	250.7	248.7	248.7	246.7	248.7	253.2	263.0	263.0	264.5	264.5	264.5	263.5	264.5
WSP 1 [müNN]	39.80	39.80	39.80	39.80	39.80	39.80	37.29	37.29	37.28	37.28	37.28	37.28	37.28	37.28	36.54	36.52
Profilhöhe [m]	3.00	3.00	6.29	6.29	2.05	2.05	4.64	4.65	1.40	3.80	3.80	6.40	6.40	7.10	7.20	7.20
Gelände [müNN]	43.49	43.49	43.50	43.49	41.85	41.85	37.85	37.85	37.10	37.10	37.10	43.50	43.50	43.50	43.50	43.50
Geschwindigkeit [m/s]		0.046				0.037				0.189		0.037	0.037			
max. Durchfluss [m³/s]		0.291				0.001				0.291		0.291	0.291			
Sohle [müNN]	37.26	37.21	37.21	37.20	39.80	39.80	33.21	33.20	33.20	33.30	33.30	33.30	37.10	37.10	36.40	36.30

Planung:



WEBER - INGENIEURE GMBH
 Bauschlott Str. 62 75177 Pforzheim
 Tel. 07231/583-0 Fax. 07231/583-100
 Kruppstraße 94 (H1) 45145 Essen
 Tel. 0201/43987-86 Fax. 0201/43987-88

Düker Vorthbach
 Hydr. Längsschnitt 2/2 Q = 291 l/s

U18.1.2.3 Blatt Nr. 4