


Maßstab:  
H = 1 : 100  
(L = 1 : 100)

\* verkürzte Ausgabe


1: DÜKER\_VORTHBACH\_111

31 [müNN]

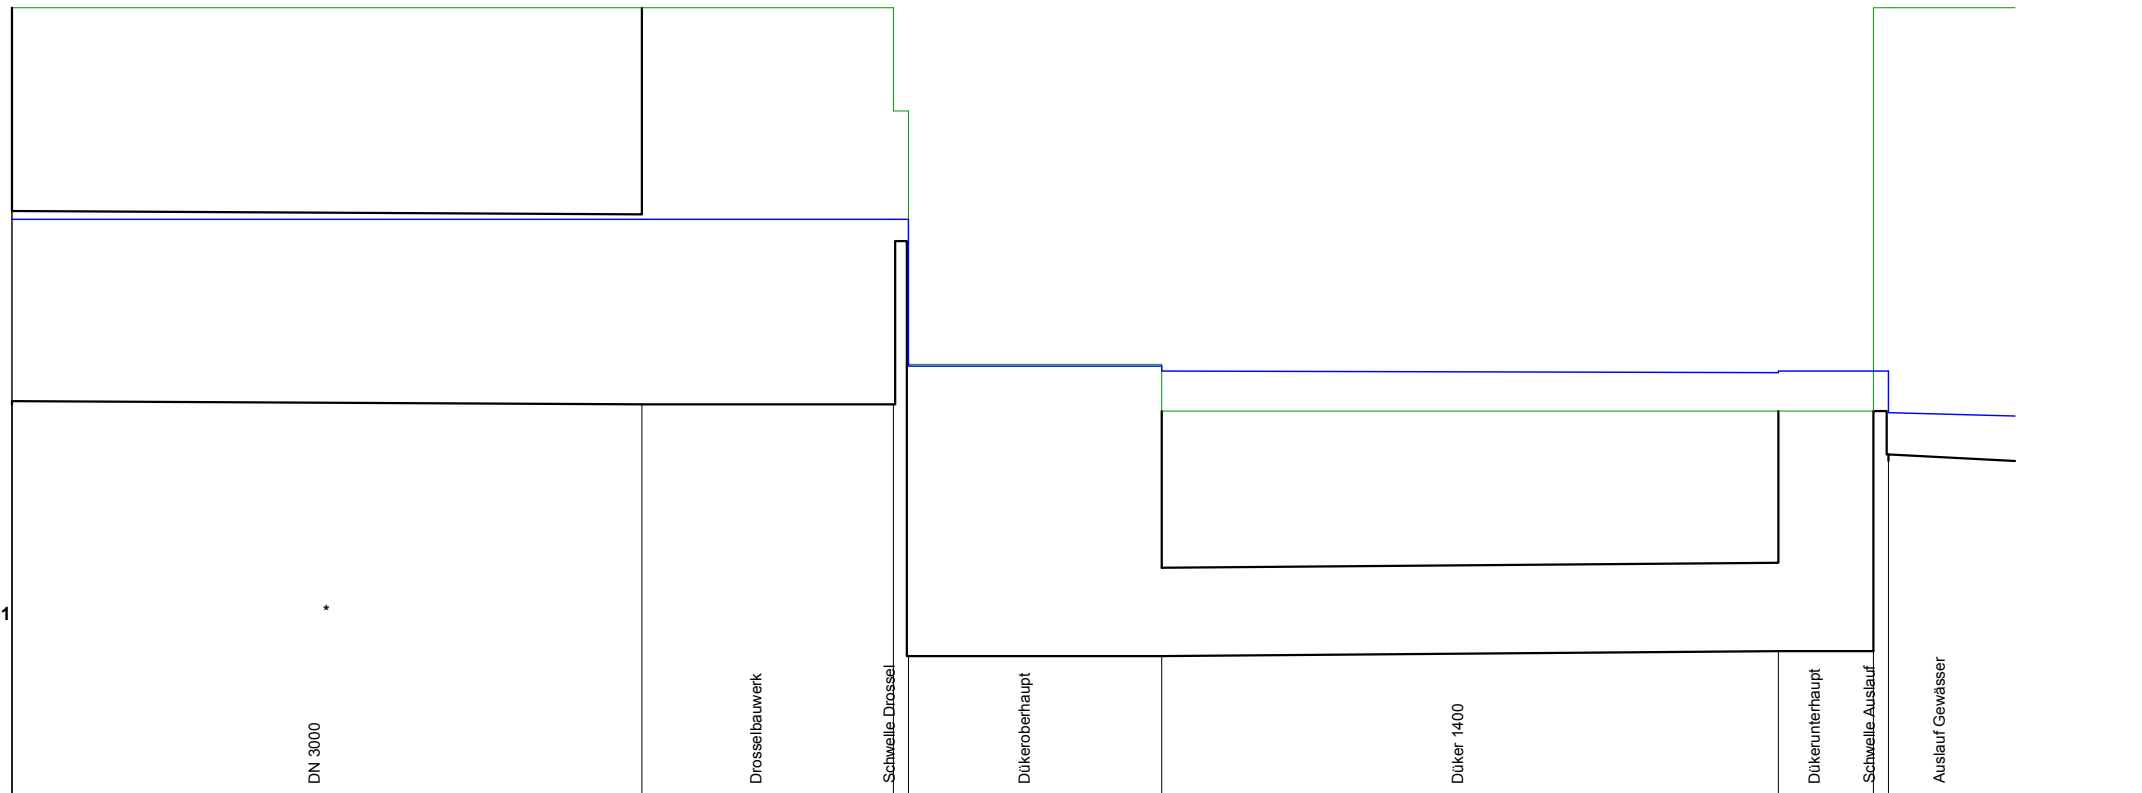

Elementbezeichnung	D_06		V_02		U_02		S_02		D_09		B_02		U_03		S_03	
Element - Länge [m]	50.00*		4.00		0.00		4.00		9.80		1.50		0.00		2.00	
Länge bis Elem. [m]	196.7	246.7	246.7	250.7	248.7	248.7	246.7	248.7	253.2	263.0	263.0	264.5	264.5	264.5	263.5	264.5
WSP 1 [müNN]	40.14	40.14	40.14	40.14	40.14	40.14	37.82	37.82	37.72	37.71	37.72	37.72	37.72	37.72	37.07	37.03
Profilhöhe [m]	3.00	3.00	6.29	6.29	2.05	2.05	4.64	4.65	1.40	1.40	3.80	3.80	6.40	6.40	7.10	7.20
Gelände [müNN]	43.49	43.49	43.50	43.49	41.85	41.85	37.85	37.85	37.10	37.10	37.10	43.50	43.50	43.50	43.50	43.50
Geschwindigkeit [m/s]		0.262				0.115				1.189		0.207	0.207			
max. Durchfluss [m³/s]		1.830				1.540				1.830		1.830	1.830			
Sohle [müNN]	37.26	37.21	37.21	37.20	39.80	39.80	33.21	33.20	33.20	33.30	33.30	33.30	37.10	37.10	36.40	36.30

Planung:



WEBER - INGENIEURE GMBH  
 Bauschlottter Str. 62 75177 Pforzheim  
 Tel. 07231/583-0 Fax. 07231/583-100  
 Kruppstraße 94 (H1) 45145 Essen  
 Tel. 0201/43987-86 Fax. 0201/43987-88

Düker Vorthbach  
 Hydr. Längsschnitt 2/2 Q = 1.830 l/s

U18.1.2.3 Blatt Nr. 6