


Profil 12

WSP 160.10 m + NHN

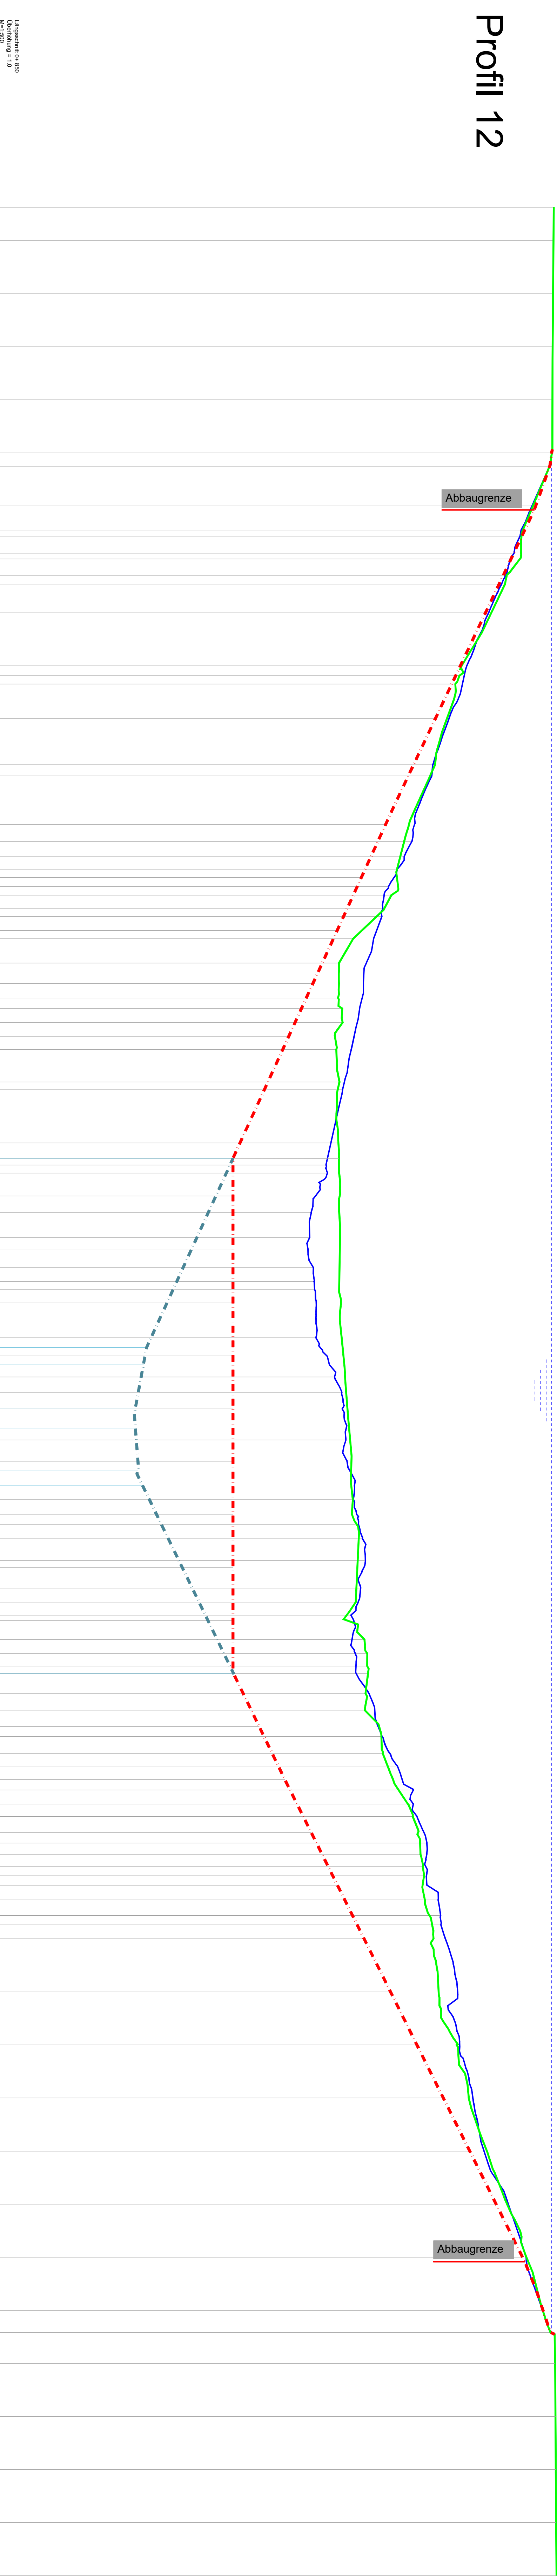

Stationierung [m]	Konzession [m+NHN]	Erweiterung 2017 [m+NHN]	Messung 2016 [m+NHN]	Messung 2015 [m+NHN]	Koordinaten [m]
160.49	160.49				3404120.69
160.44	160.44				5352788.39
160.36	160.36				
160.28	160.28				
160.25	160.25				
160.11	160.11				
159.73	159.73				
156.38	156.38				
154.34	154.34				
154.13	154.13				
153.01					