
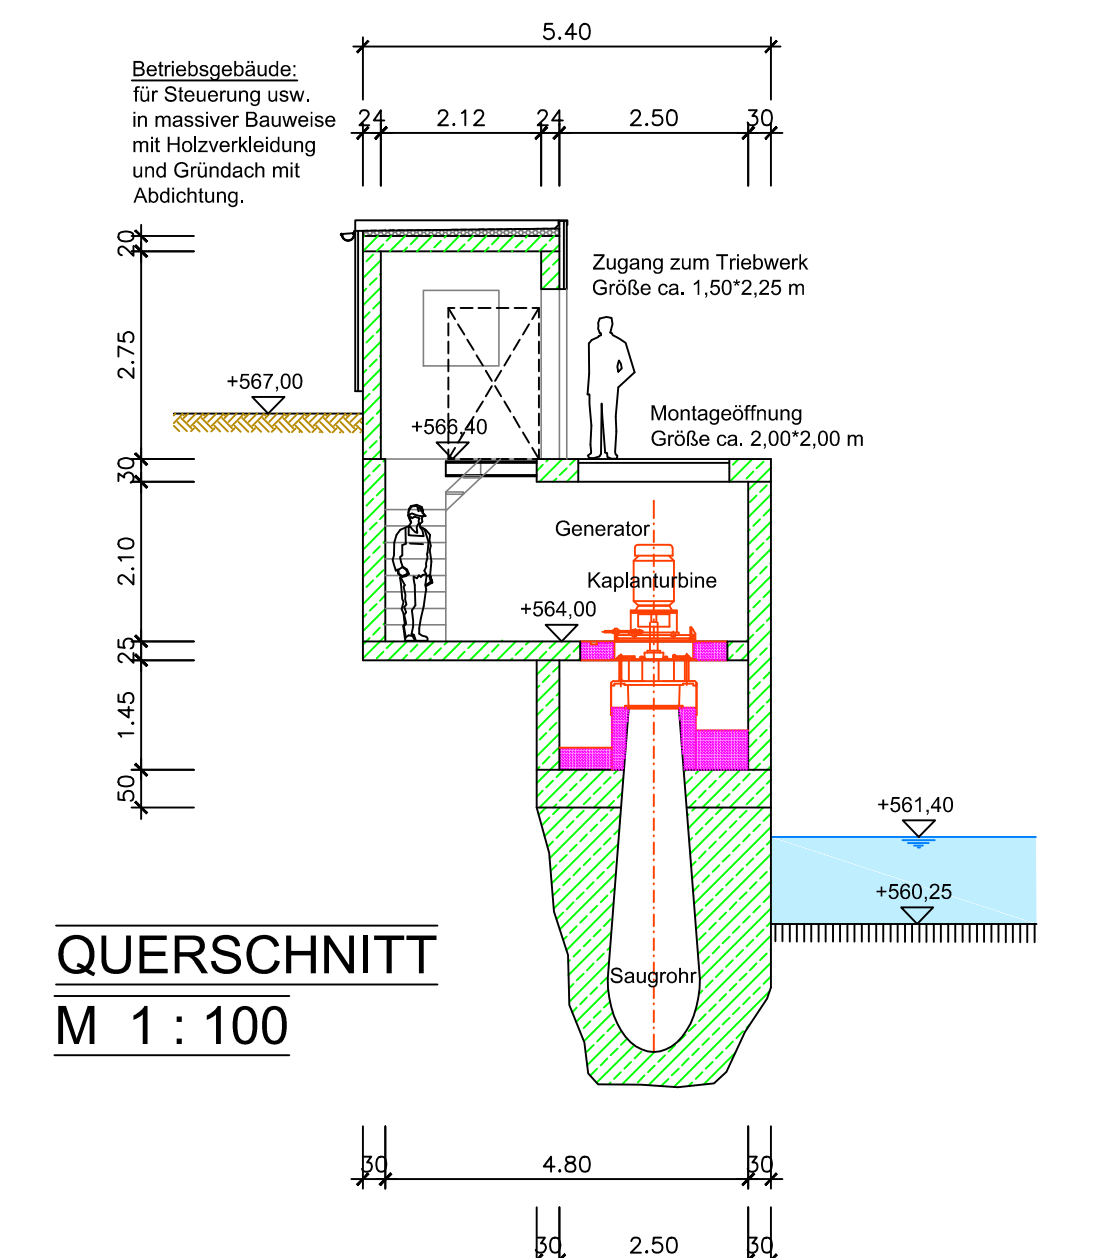
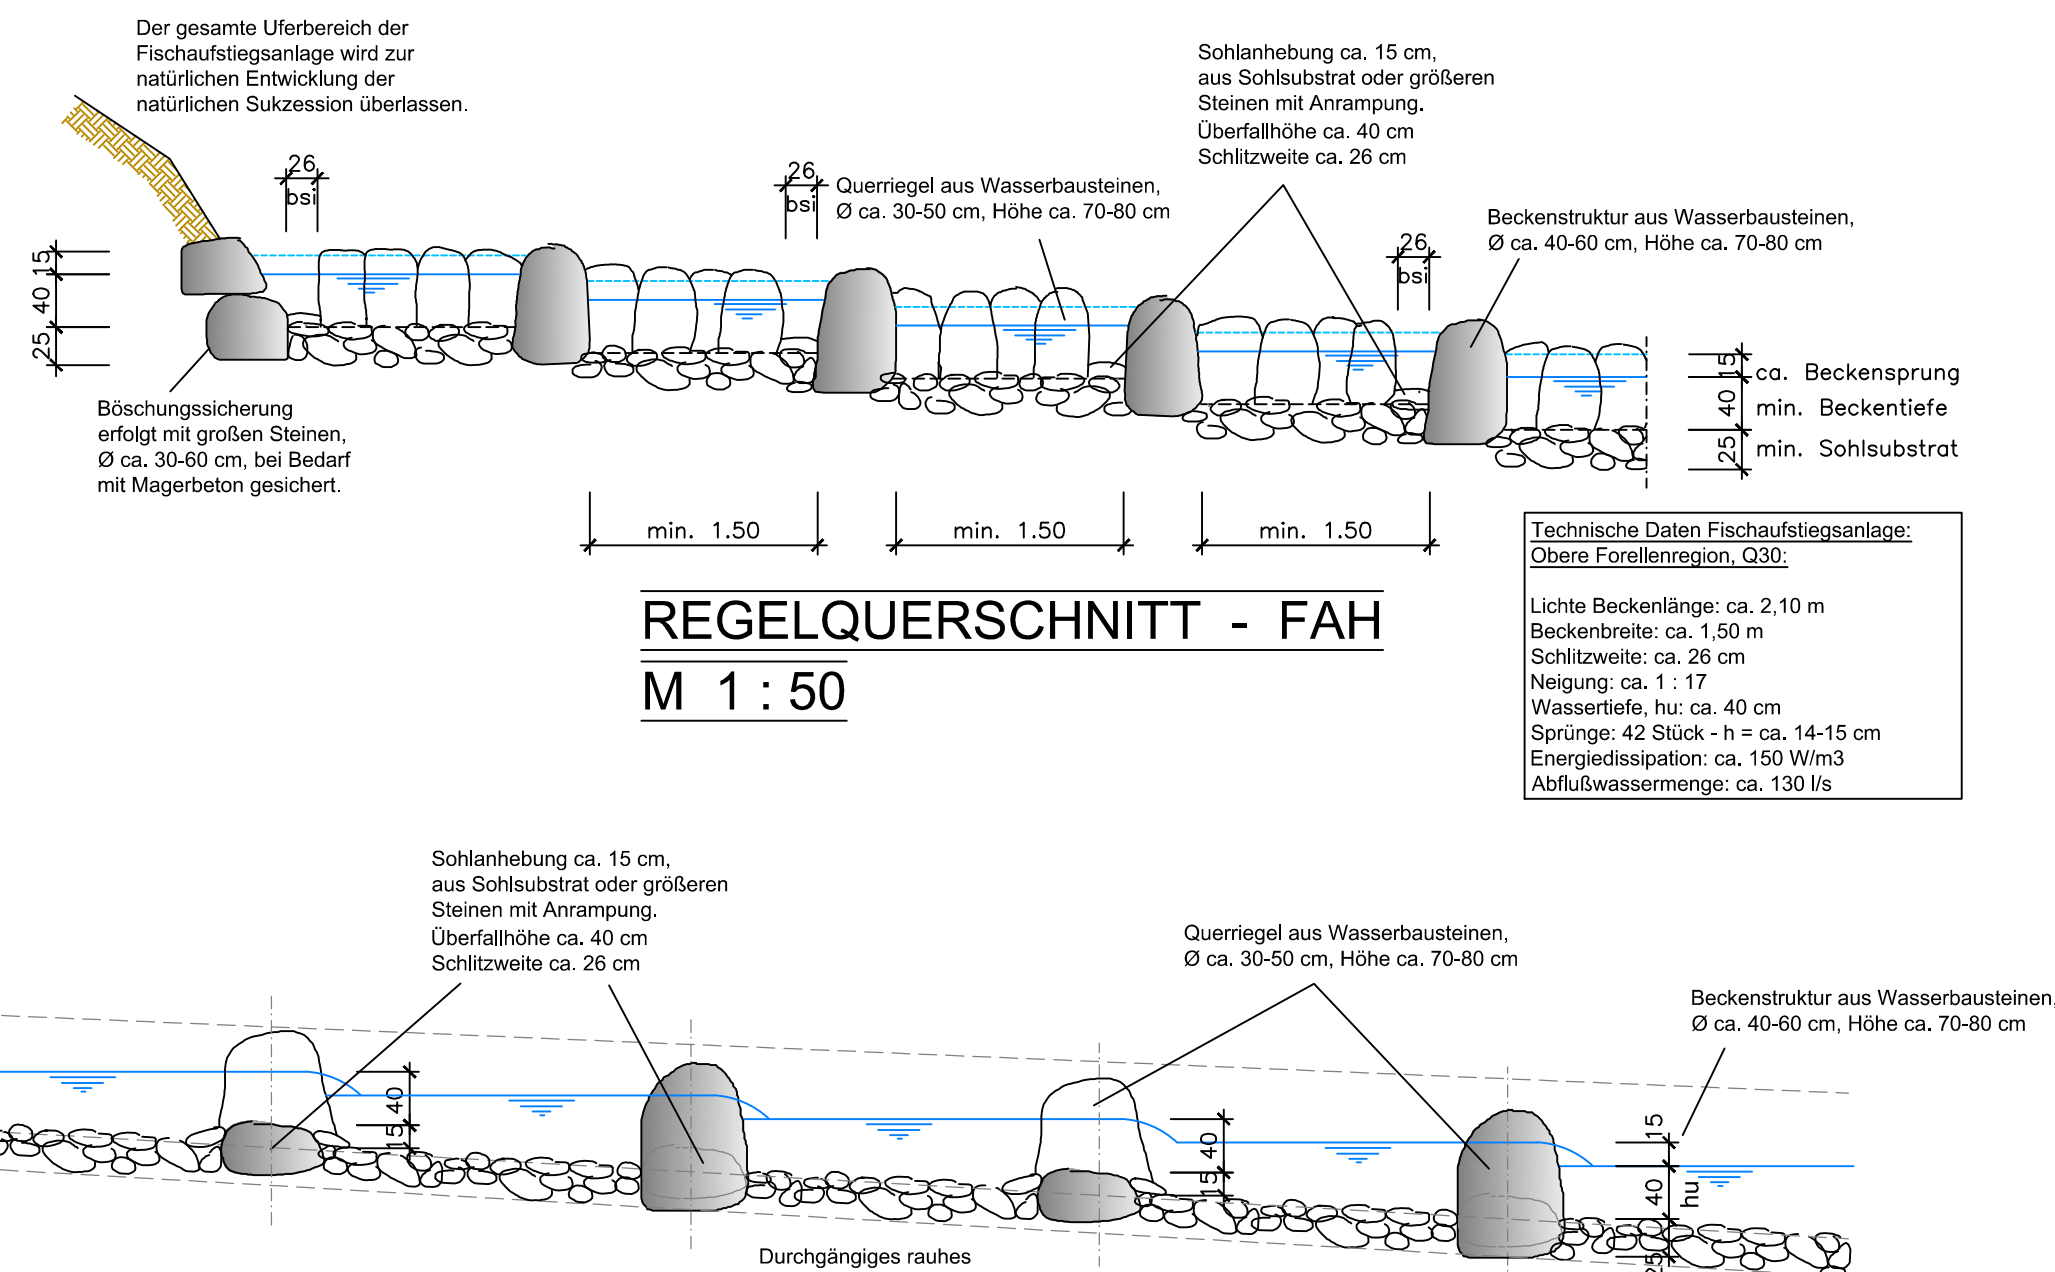
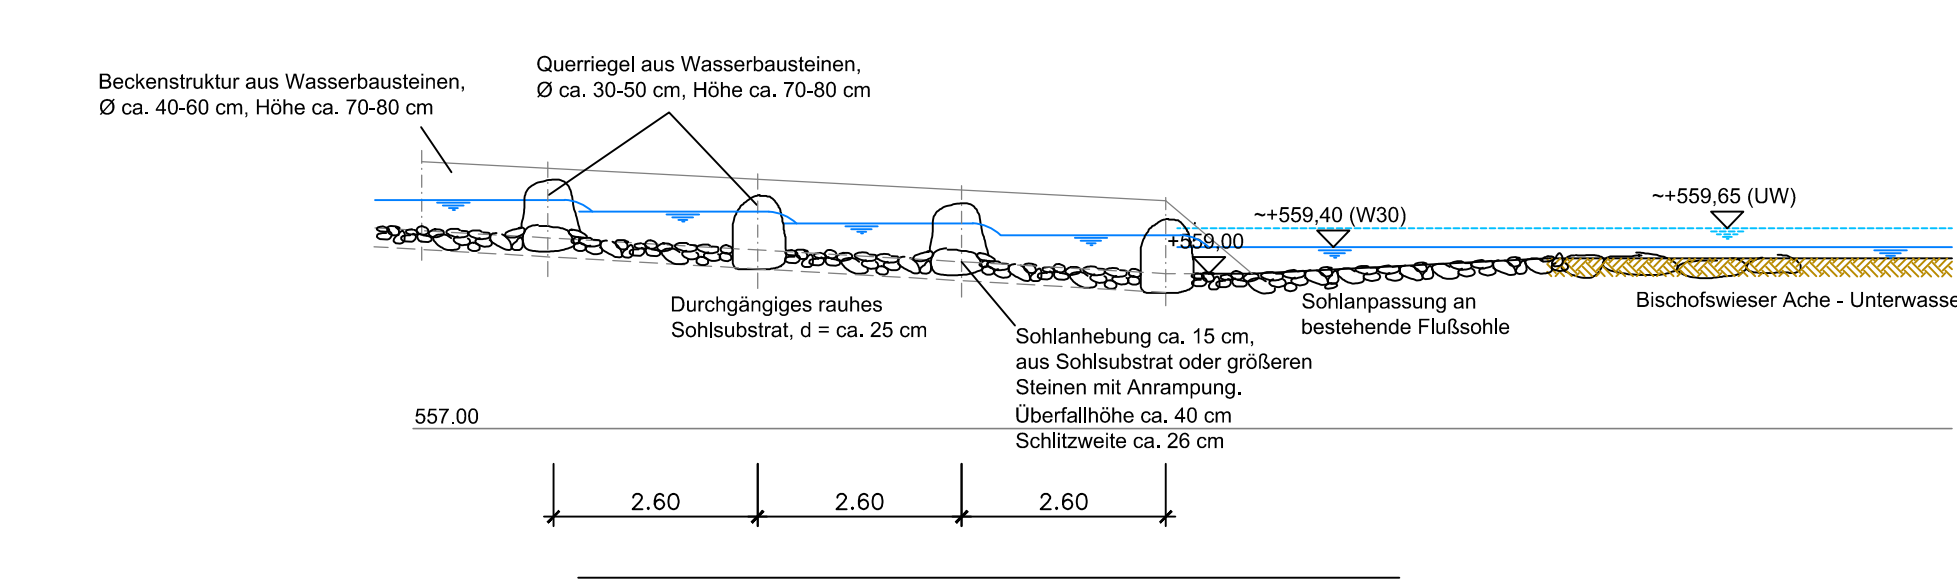
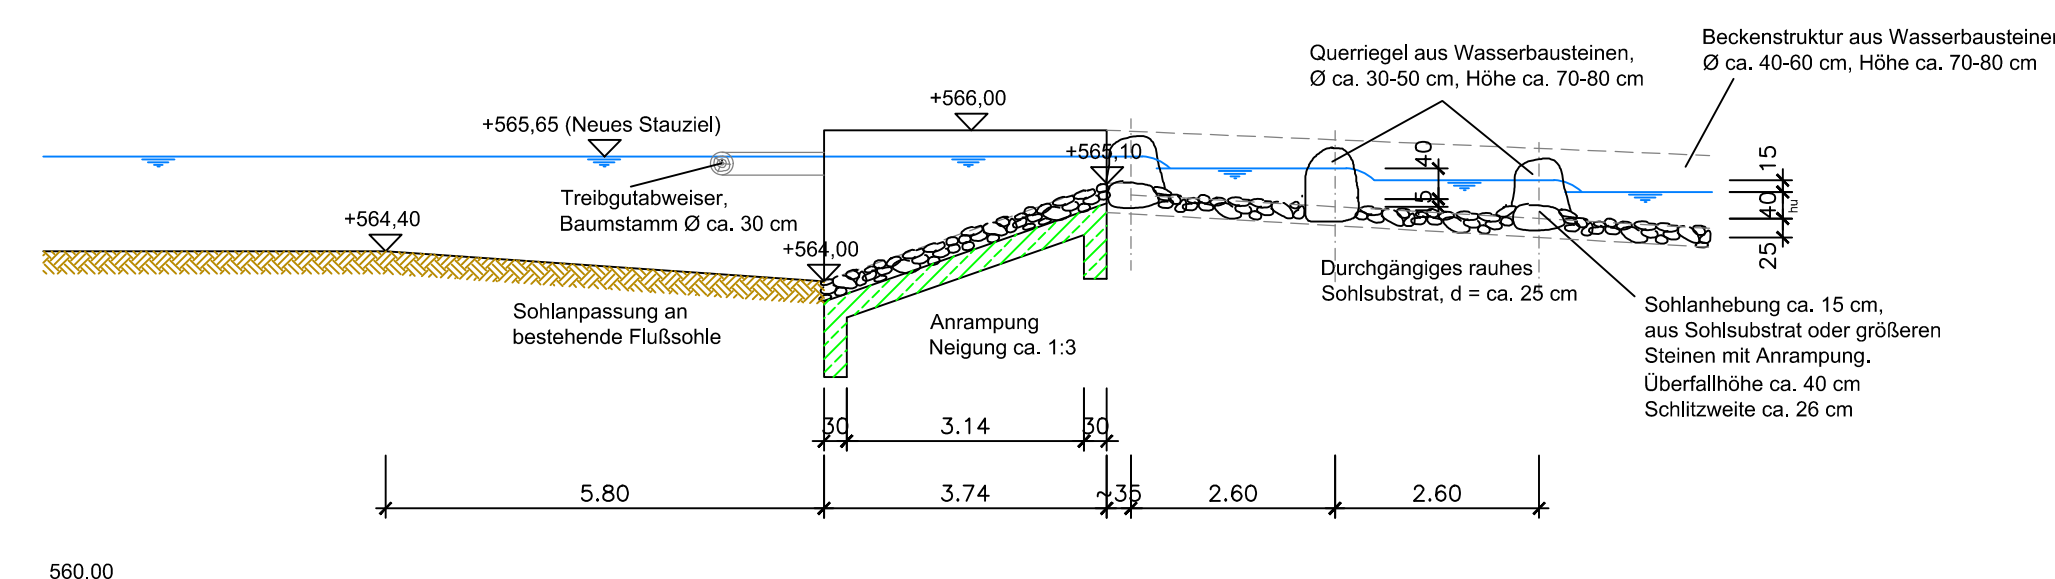


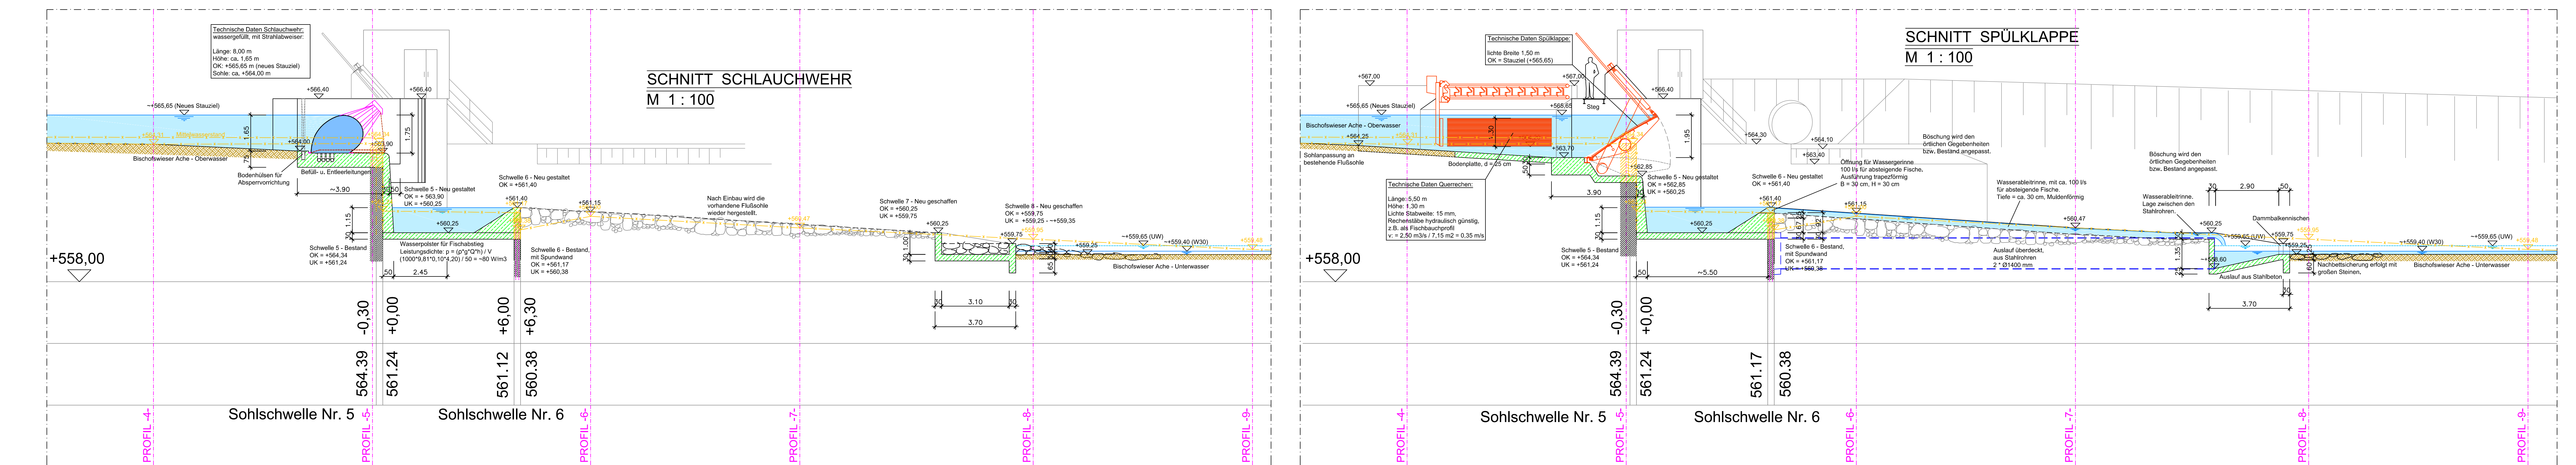

Höhenbezug
FKM 1,8
579,225 m über NN

Maßstab:	1 : 100
Datum:	23.02.2018
Plannummer:	E-2