
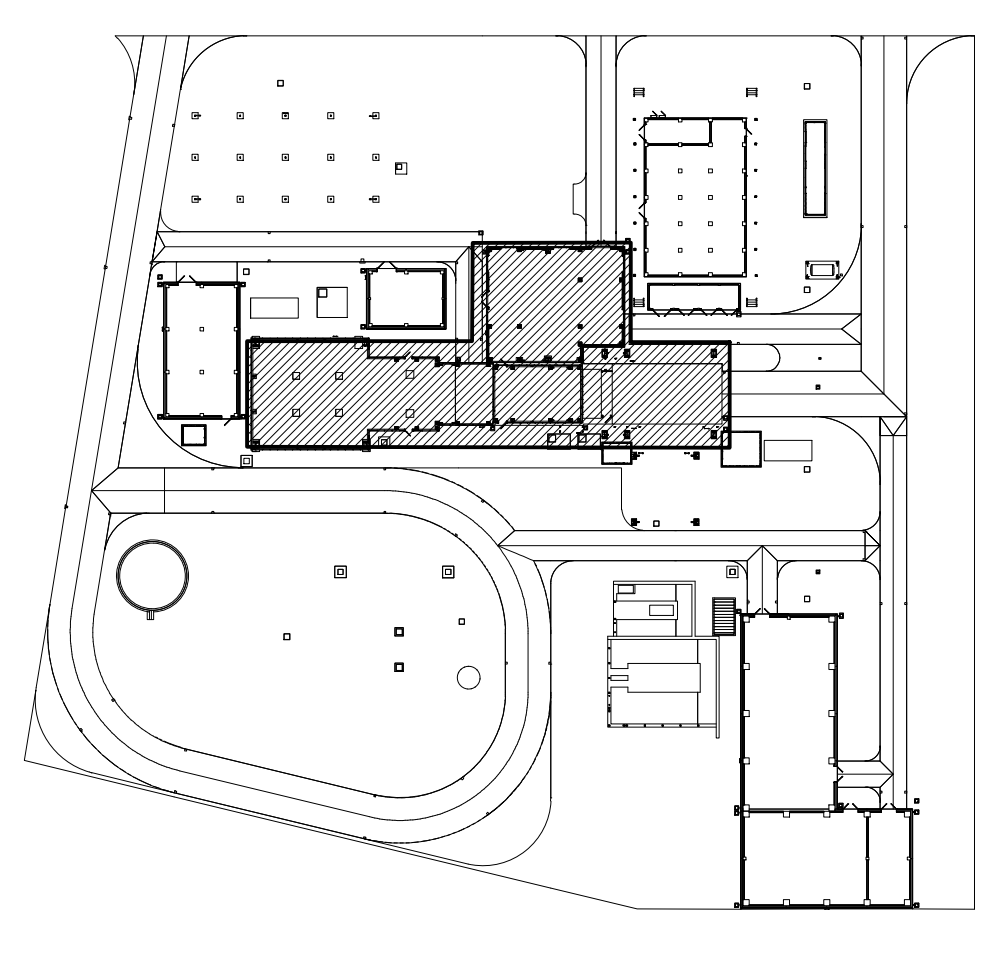
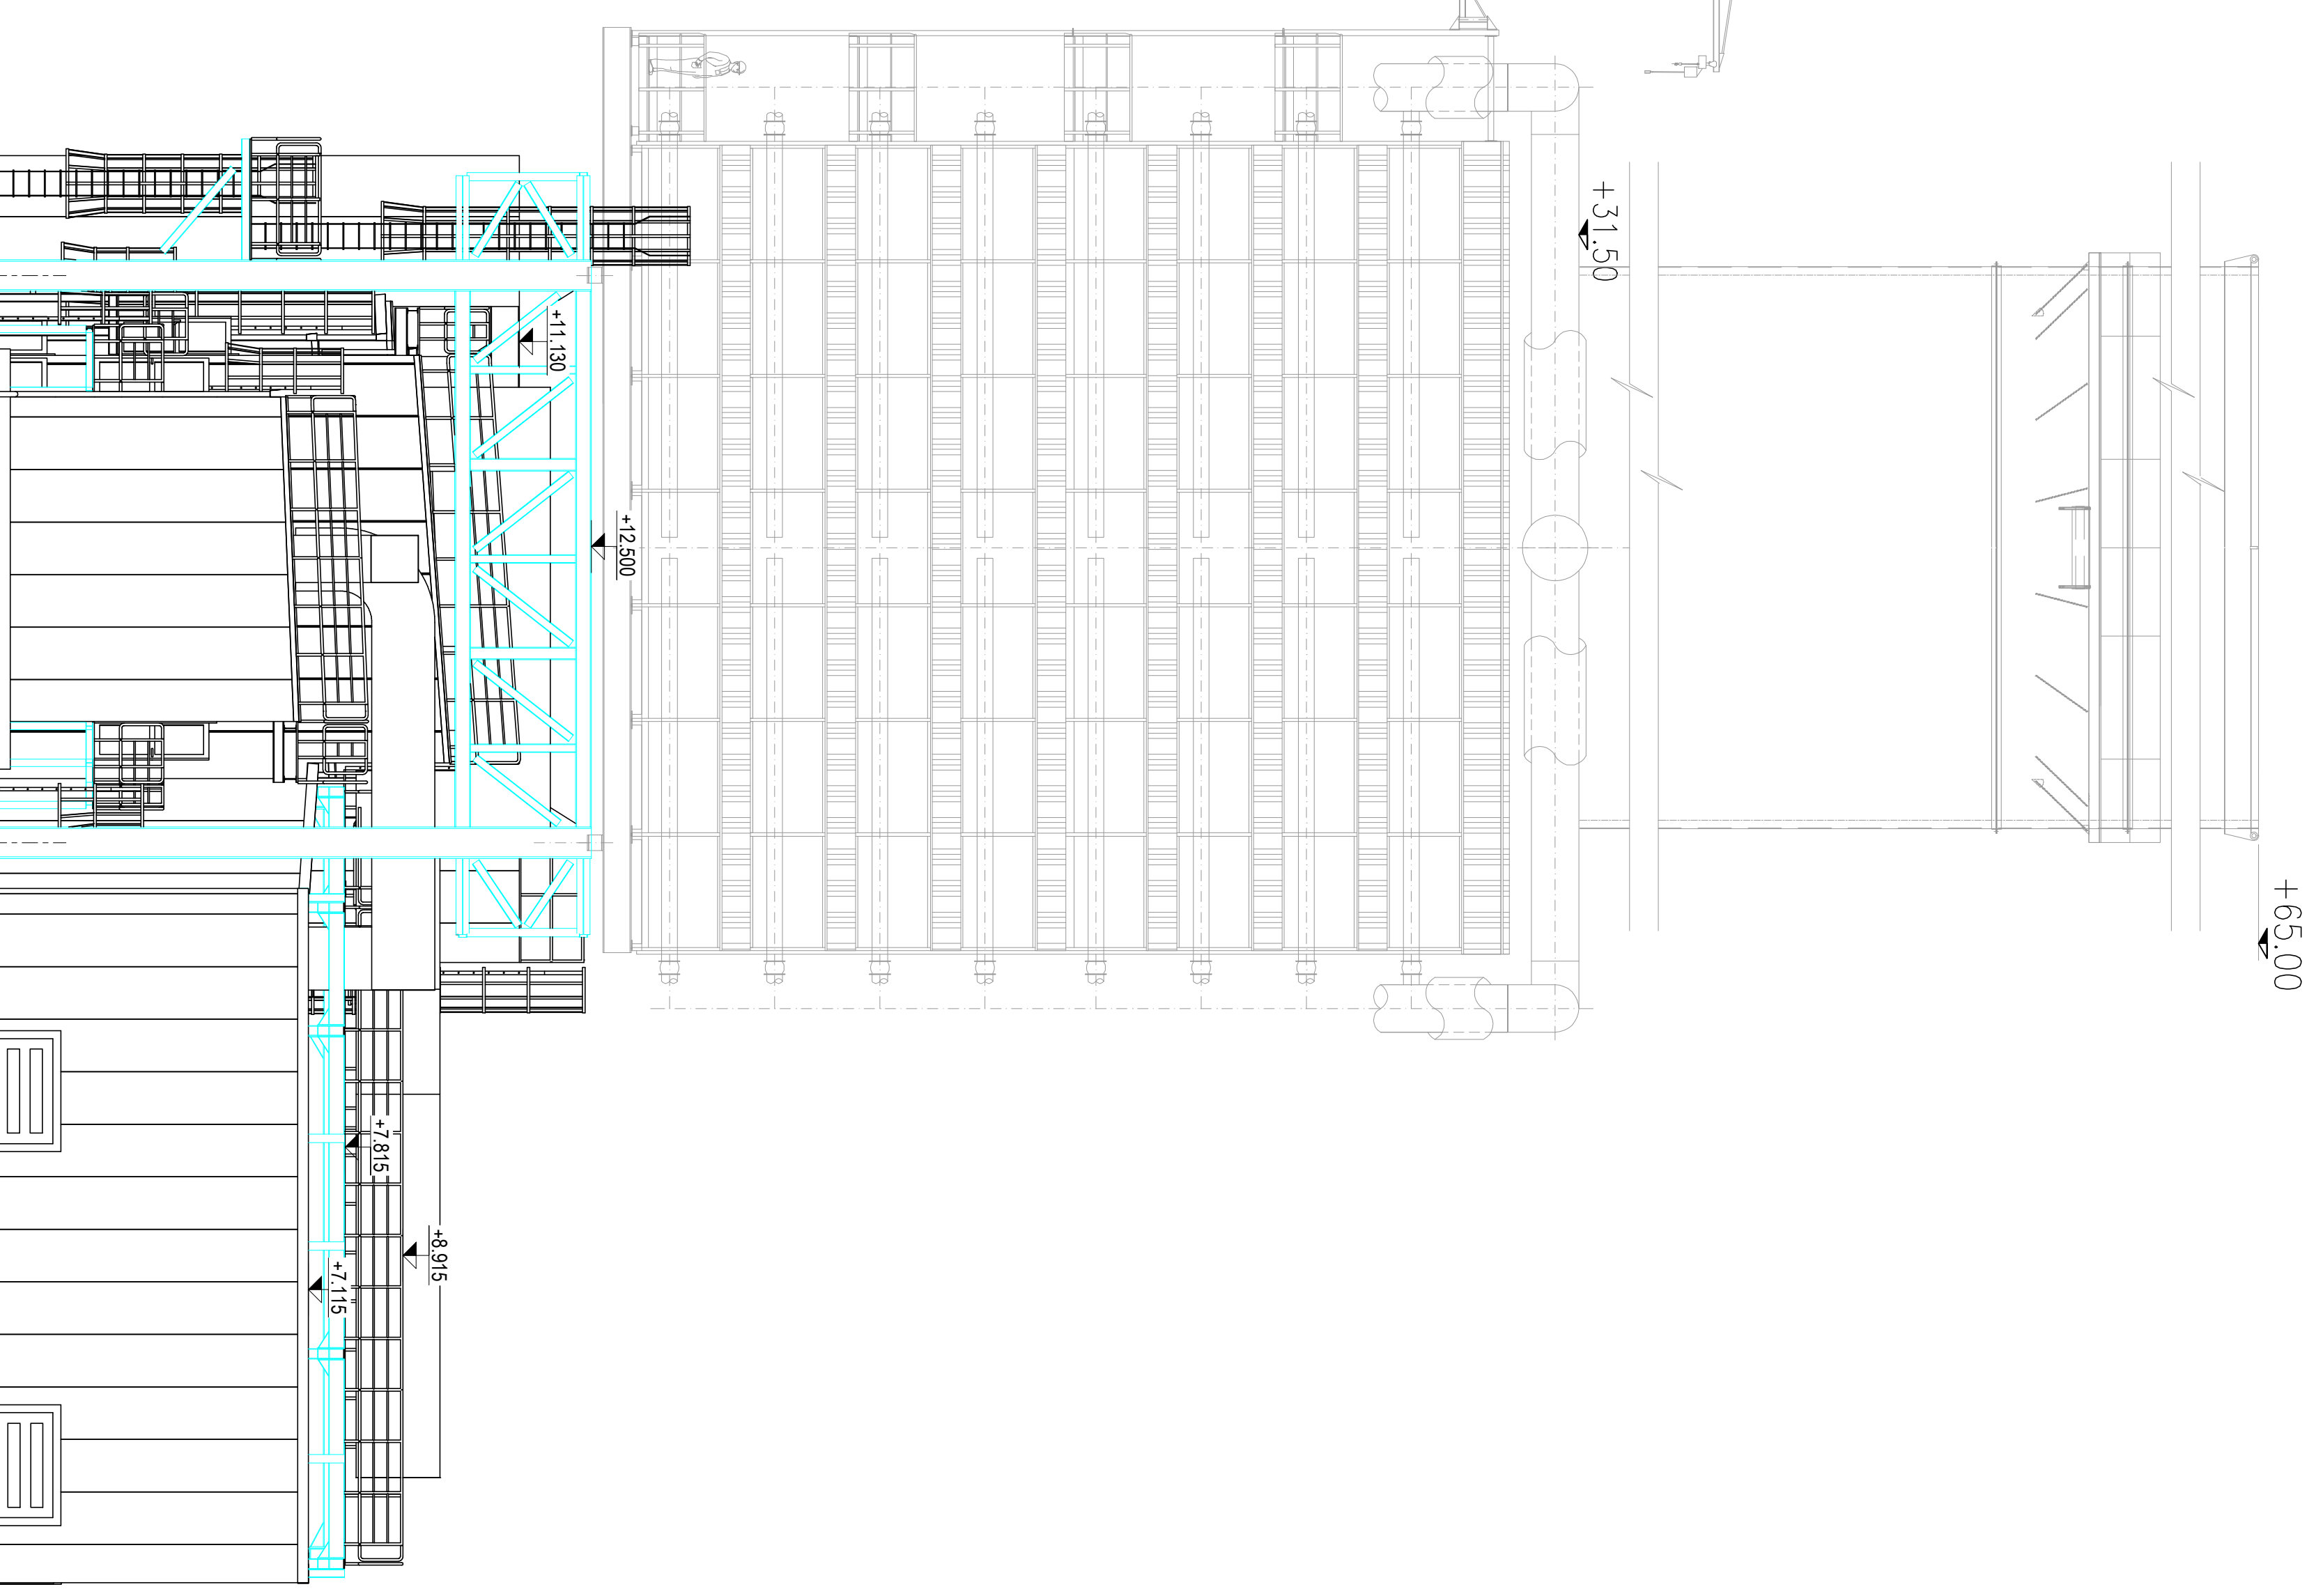


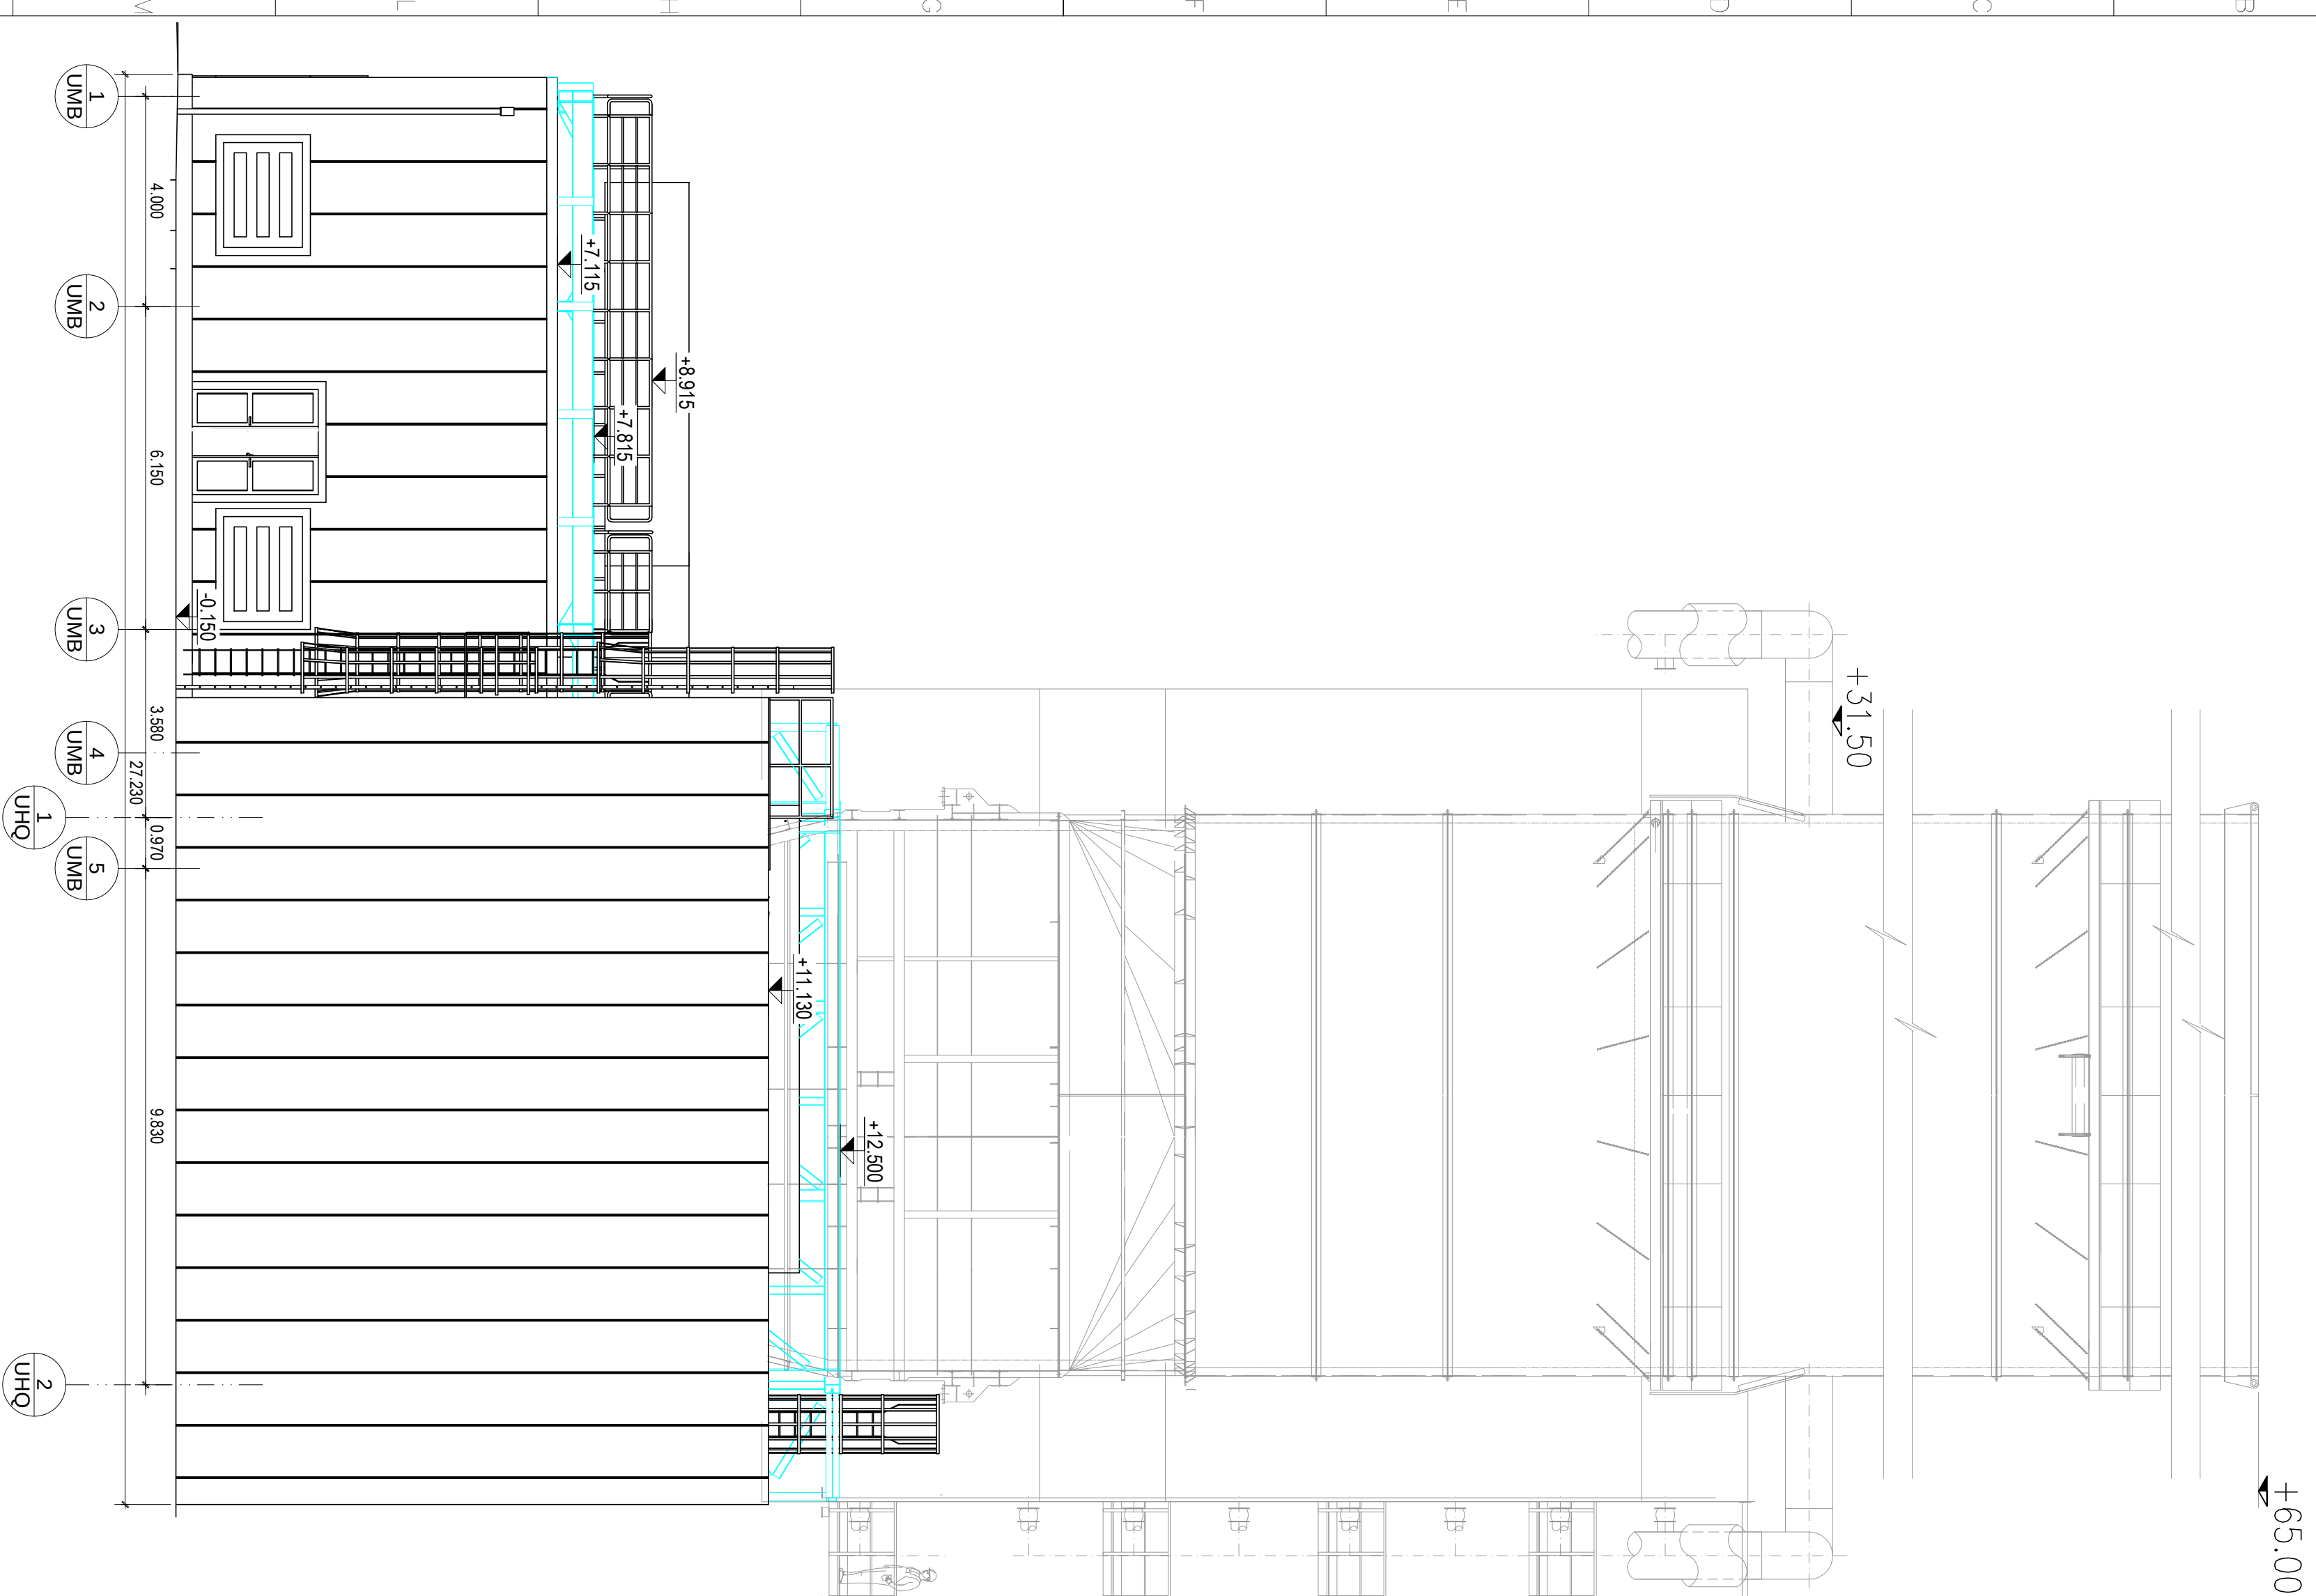

ANMERKUNGEN

- ALLE ABMESSUNGEN SIND IN m
- ALLE HÖHENLAGEN SIND IN m
- ALLE EBENEN SIND AUF NIVEAU 0.00 (=+ 358,15 m ü. NN) BEZOGEN


	Title
SOUTH and NORTH VIEWS

product structure	document no.	sheet of
A1UMBC105	001	- 00

Für den Bauherren

Datum 03.11.2020 Unterschrift V. M. J. A. Hopp

Für den Entwurfsverfa

02.11.2020

Reel	Name	Datum	Bearbeitung / Änderung	Geprüft	Datum	Frequenz	Datum
6	BOTTINO	20-10-20		RICI	20-10-20	BERTUS	20-10-
5	BOTTINO	18-02-20		RICI	18-02-20	BERTUS	18-02-
4	BOTTINO	29-01-20		RICI	29-01-20	BERTUS	29-01-
0	BOTTINO	20-06-19		RICI	20-06-19	OTTONELO	20-06-

Freigabe	Name:	Ort, Datum:
Auftraggeber		
Projektname		

Standort Irsching 6 - bnbM

Standort Irsching 6 - bNBm
Gasturbine 1 x 300 MW

Auftraggeber
indi
Uniper Kraftwerke GmbH
Holzstr. 6

per
40221 Düsseldorf


 Uniper Technologies GmbH
 Alexander-von-Humboldtstr. 1
 45896 Geisenkirchen

Aut. Reg. Min. / 110967/2010
**ANSALDO
ENERGIA**
Ansaldo Energia
Via Nicola Lorenzi 8
16152 Genova - Italy
[16]

[illegible]