


	Antrag auf Errichtung und Betrieb gemäß § 16 Abs. 1 BImSchG	Uniper Kraft- werke GmbH
KW Irsching – Neubau Block 6 (bnBm-Gasturbinenanlage) Bauordnungsrechtliche Unterlagen		Kapitel 10

10.4 Baustelleneinrichtungsplan

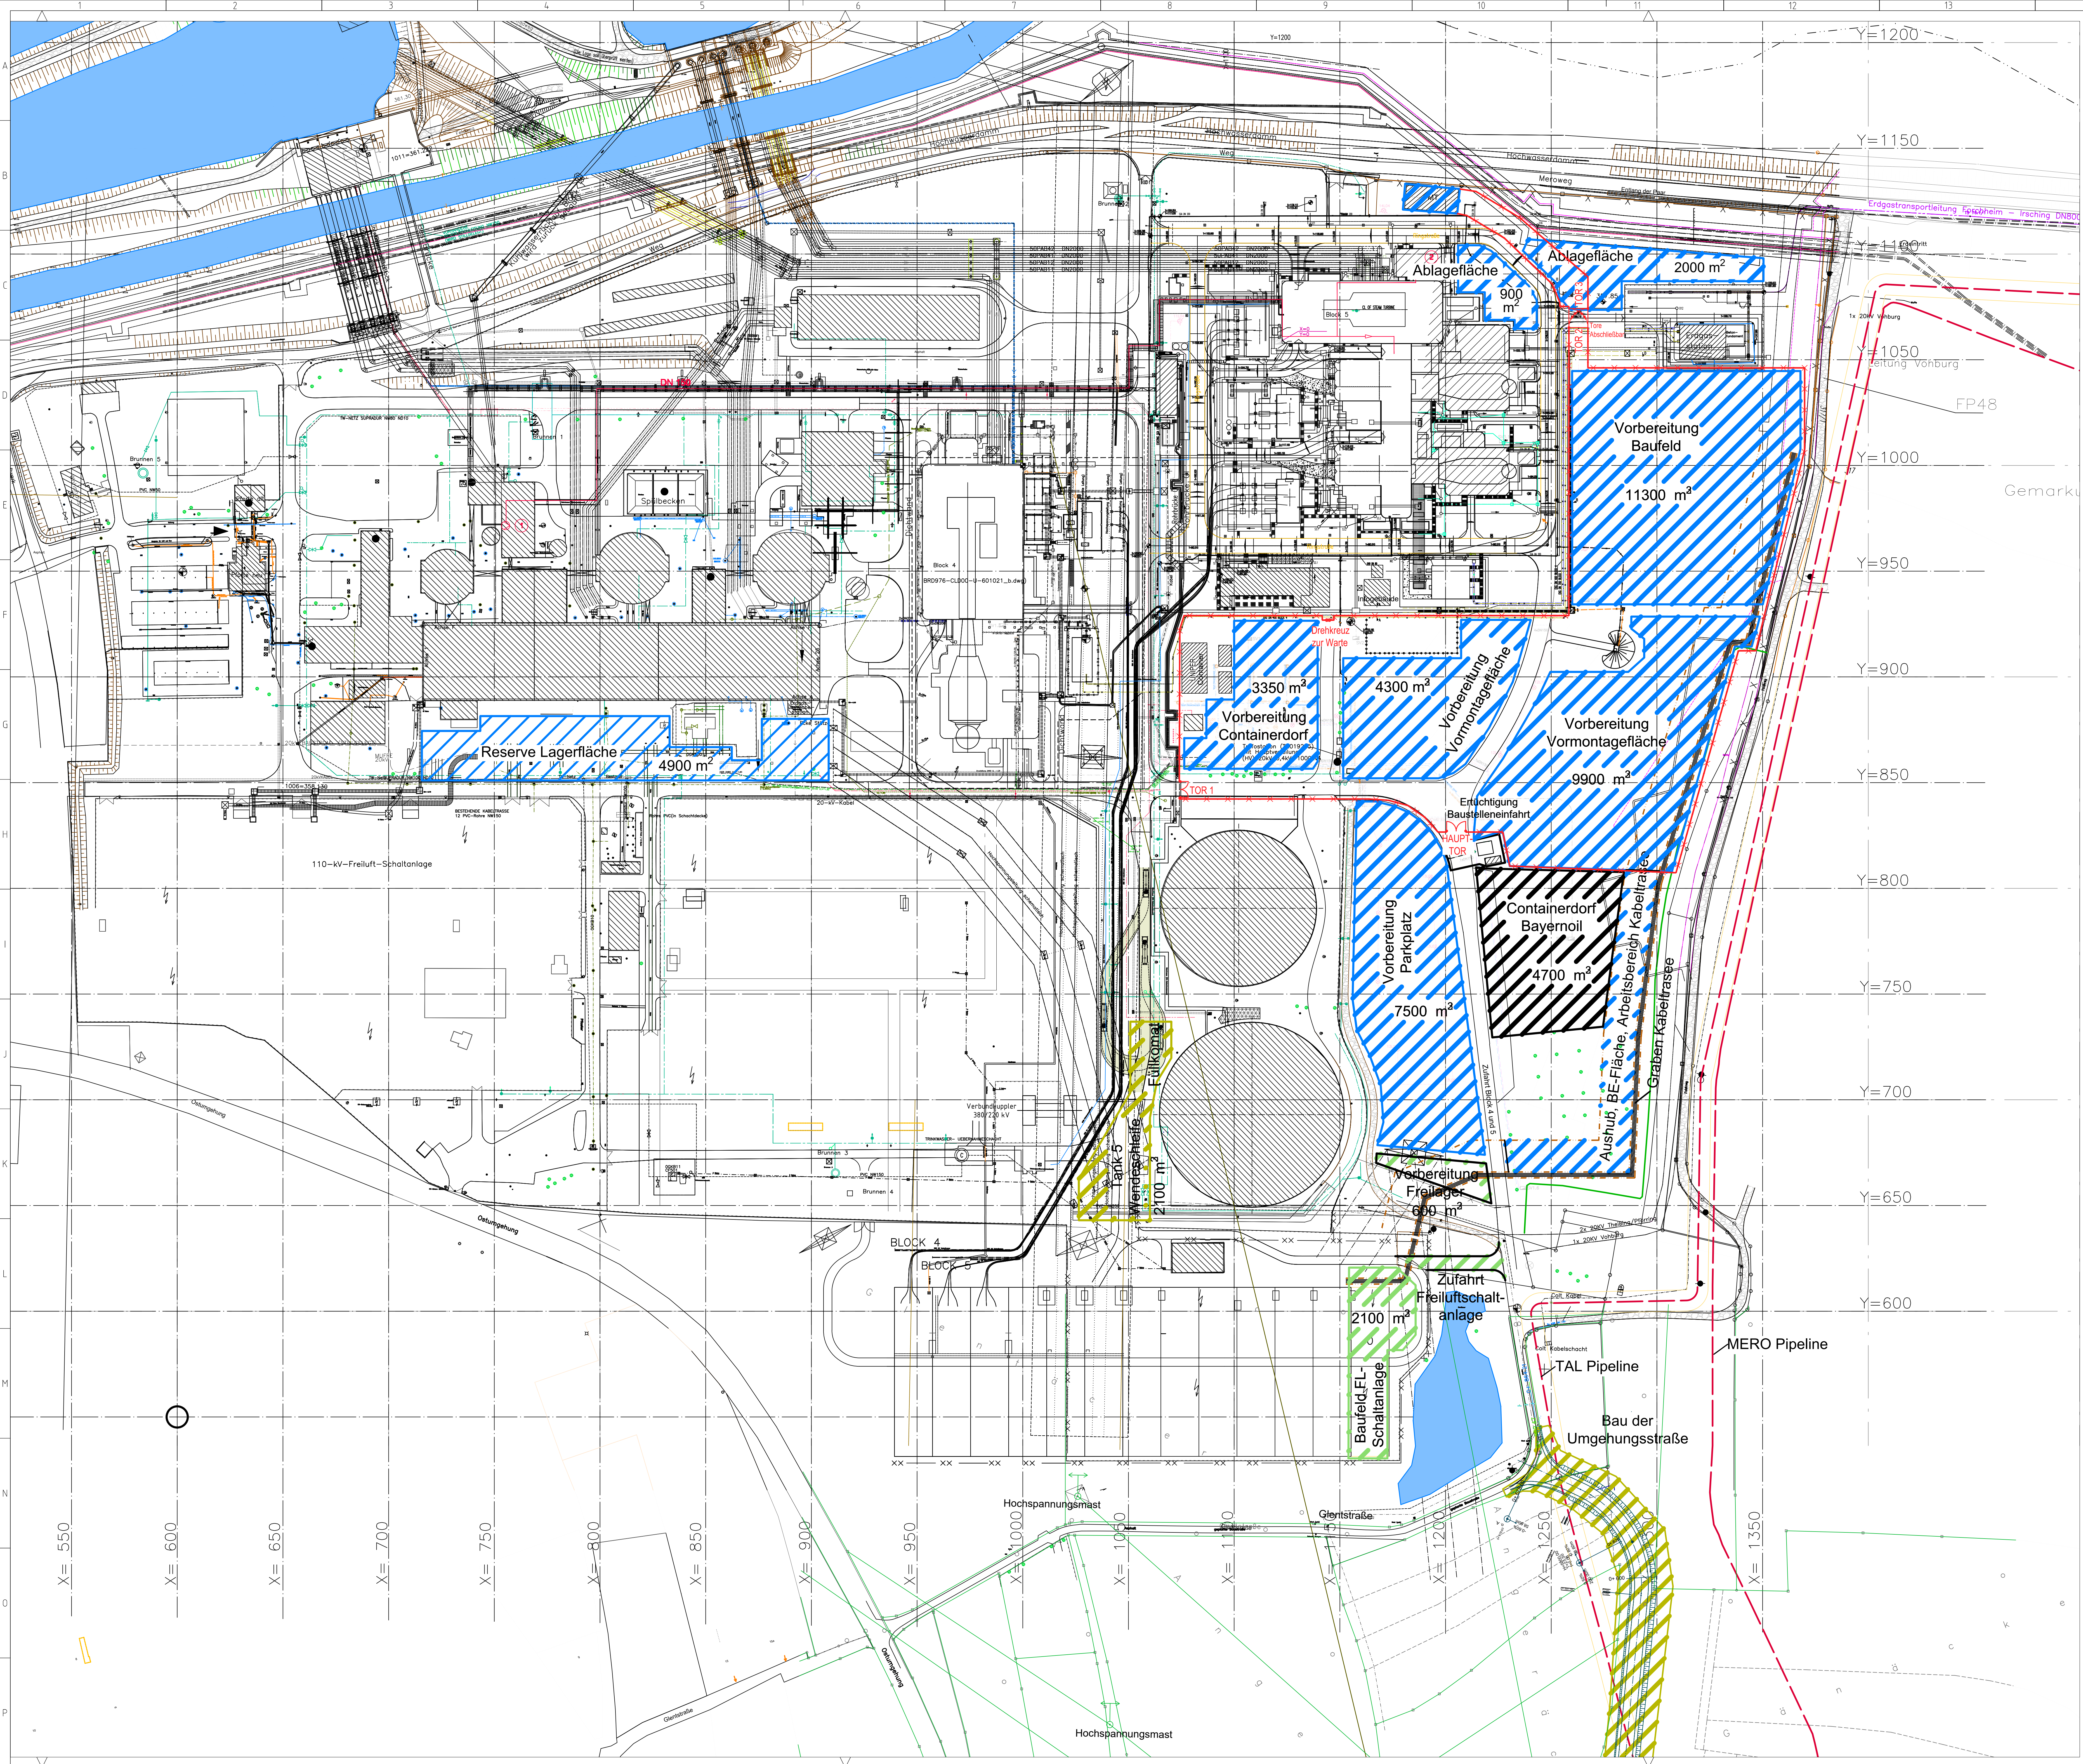

- zur Information
- TenneT Schaltfeld
- Uniper Irsching 6

02	Lewiswsi	27.01.2020	allg. Überarbeitung	Lewiswsi	27.01.2020		
01	Dowe	12.02.2019	Bauzaun mit Tore	Lewiswsi	12.12.2019		
00	Lewiswsi	13.09.2019	diverse Anpassungen	Bonbeck	13.09.2019		
Rev.	Name	Date	Description of revision	Checked	Date	Approved	Date
Project: C/98003				Dok.-ID: _____			
Site / Designation							
Irsching Neubau Block 6							
Client				Unger Kraftwerke GmbH Hüllstraße 6 44221 Düsseldorf T +49 (0)21 4733-75 www.unger-energy.de			
Designer:				Unger Technologies GmbH Alexander-von-Humbolt-Str. 1 45896 Gelsenkirchen T +49 (0) 20 460 10 10 www.unger-engineering.com			
Contractor							
Part of Plant							
Gesamtanlage Baustelleneinrichtungsplan				Phase			
				Document Type			
				Propos.			
				zur Freigabe (IDCI)			
Client document ID:				Rev./Vers.			
GIS 00 U00 ----- UTGPD DSI 006				02/-			
Designer document ID:				Rev./Vers.			
GIS 00 U00 UTGPD DSI 006				02/-			
Contractor document ID:				Rev./Vers.			
				02/-			
Origin:				Rapl. by:			
© Copyright reserved				Rapl. by:			
Preparation as well as duplication of this document, approval and communication of the document content are forbidden, except in written or verbal or in allowed computer networks to a corresponding modification.							
Scale				A4		Sheet	
1:1000				A4		1	