

Hauptachse A45

Bauwerk BW01

Talbrücke Heubach im Zuge der A45
über die K 64

Betr.-km 147,709

LW = 184,00 m

LH = 7,50 m

NBr = 36,10 m

H = 21000,000 m
T = 244,380 m
km = 24804,983 m
h TS = 226,436 m

H = 21000,000 m
T = 244,380 m
km = 24804,983 m
h TS = 226,436 m

H = 22420,066 m
T = 128,458 m
f = 0,368 m
km = 24191,765 m
h TS = 221,154 m

LA 01

Lärmschutzwand (Gesamtlänge 785 m)

Bau-km 2+290 bis 2+310

L = 20 m, H = 2,90 bis 4,50 m

über Gradienten Richtungsfahrtbahn

absorbierend

Bau-km 2+310 bis 2+590

L = 280 m, H = 4,50 m

über Gradienten Richtungsfahrtbahn

absorbierend

H = 43648,432 m
T = 120,190 m
km = 24440,413 m
h TS = 222,481 m

H = 43648,432 m
T = 120,190 m
km = 24440,413 m
h TS = 222,481 m

Bau-km 2+590 bis 3+055

L = 465 m, H = 4,00 m

über Gradienten Richtungsfahrtbahn

absorbierend

Bau-km 3+055 bis 3+075

L = 20 m, H = 4,00 bis 2,00 m

über Gradienten Richtungsfahrtbahn


absorbierend

ohne Ausrundung
km = 24080,000 m
h TS = 218,940 m

ohne Ausrundung
km = 24080,000 m
h TS = 219,080 m

ohne Ausrundung
km = 3+150,000 m
h TS = 222,148 m

ohne Ausrundung
km = 3+150,000 m
h TS = 222,148 m

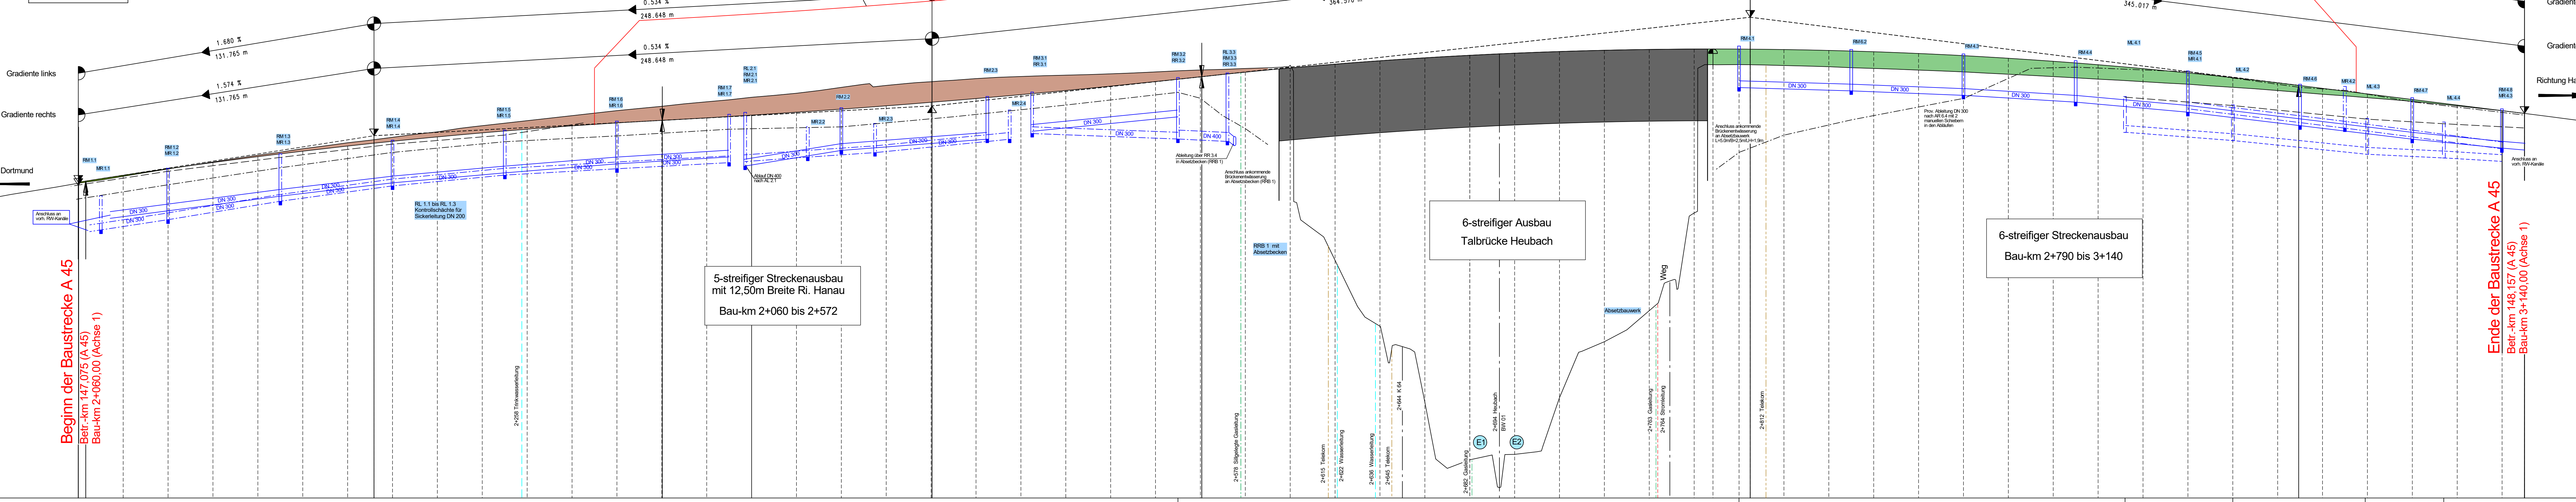

