


Y 32455538.780
X 5608364.910

Y 32458238.780
X 5608364.910

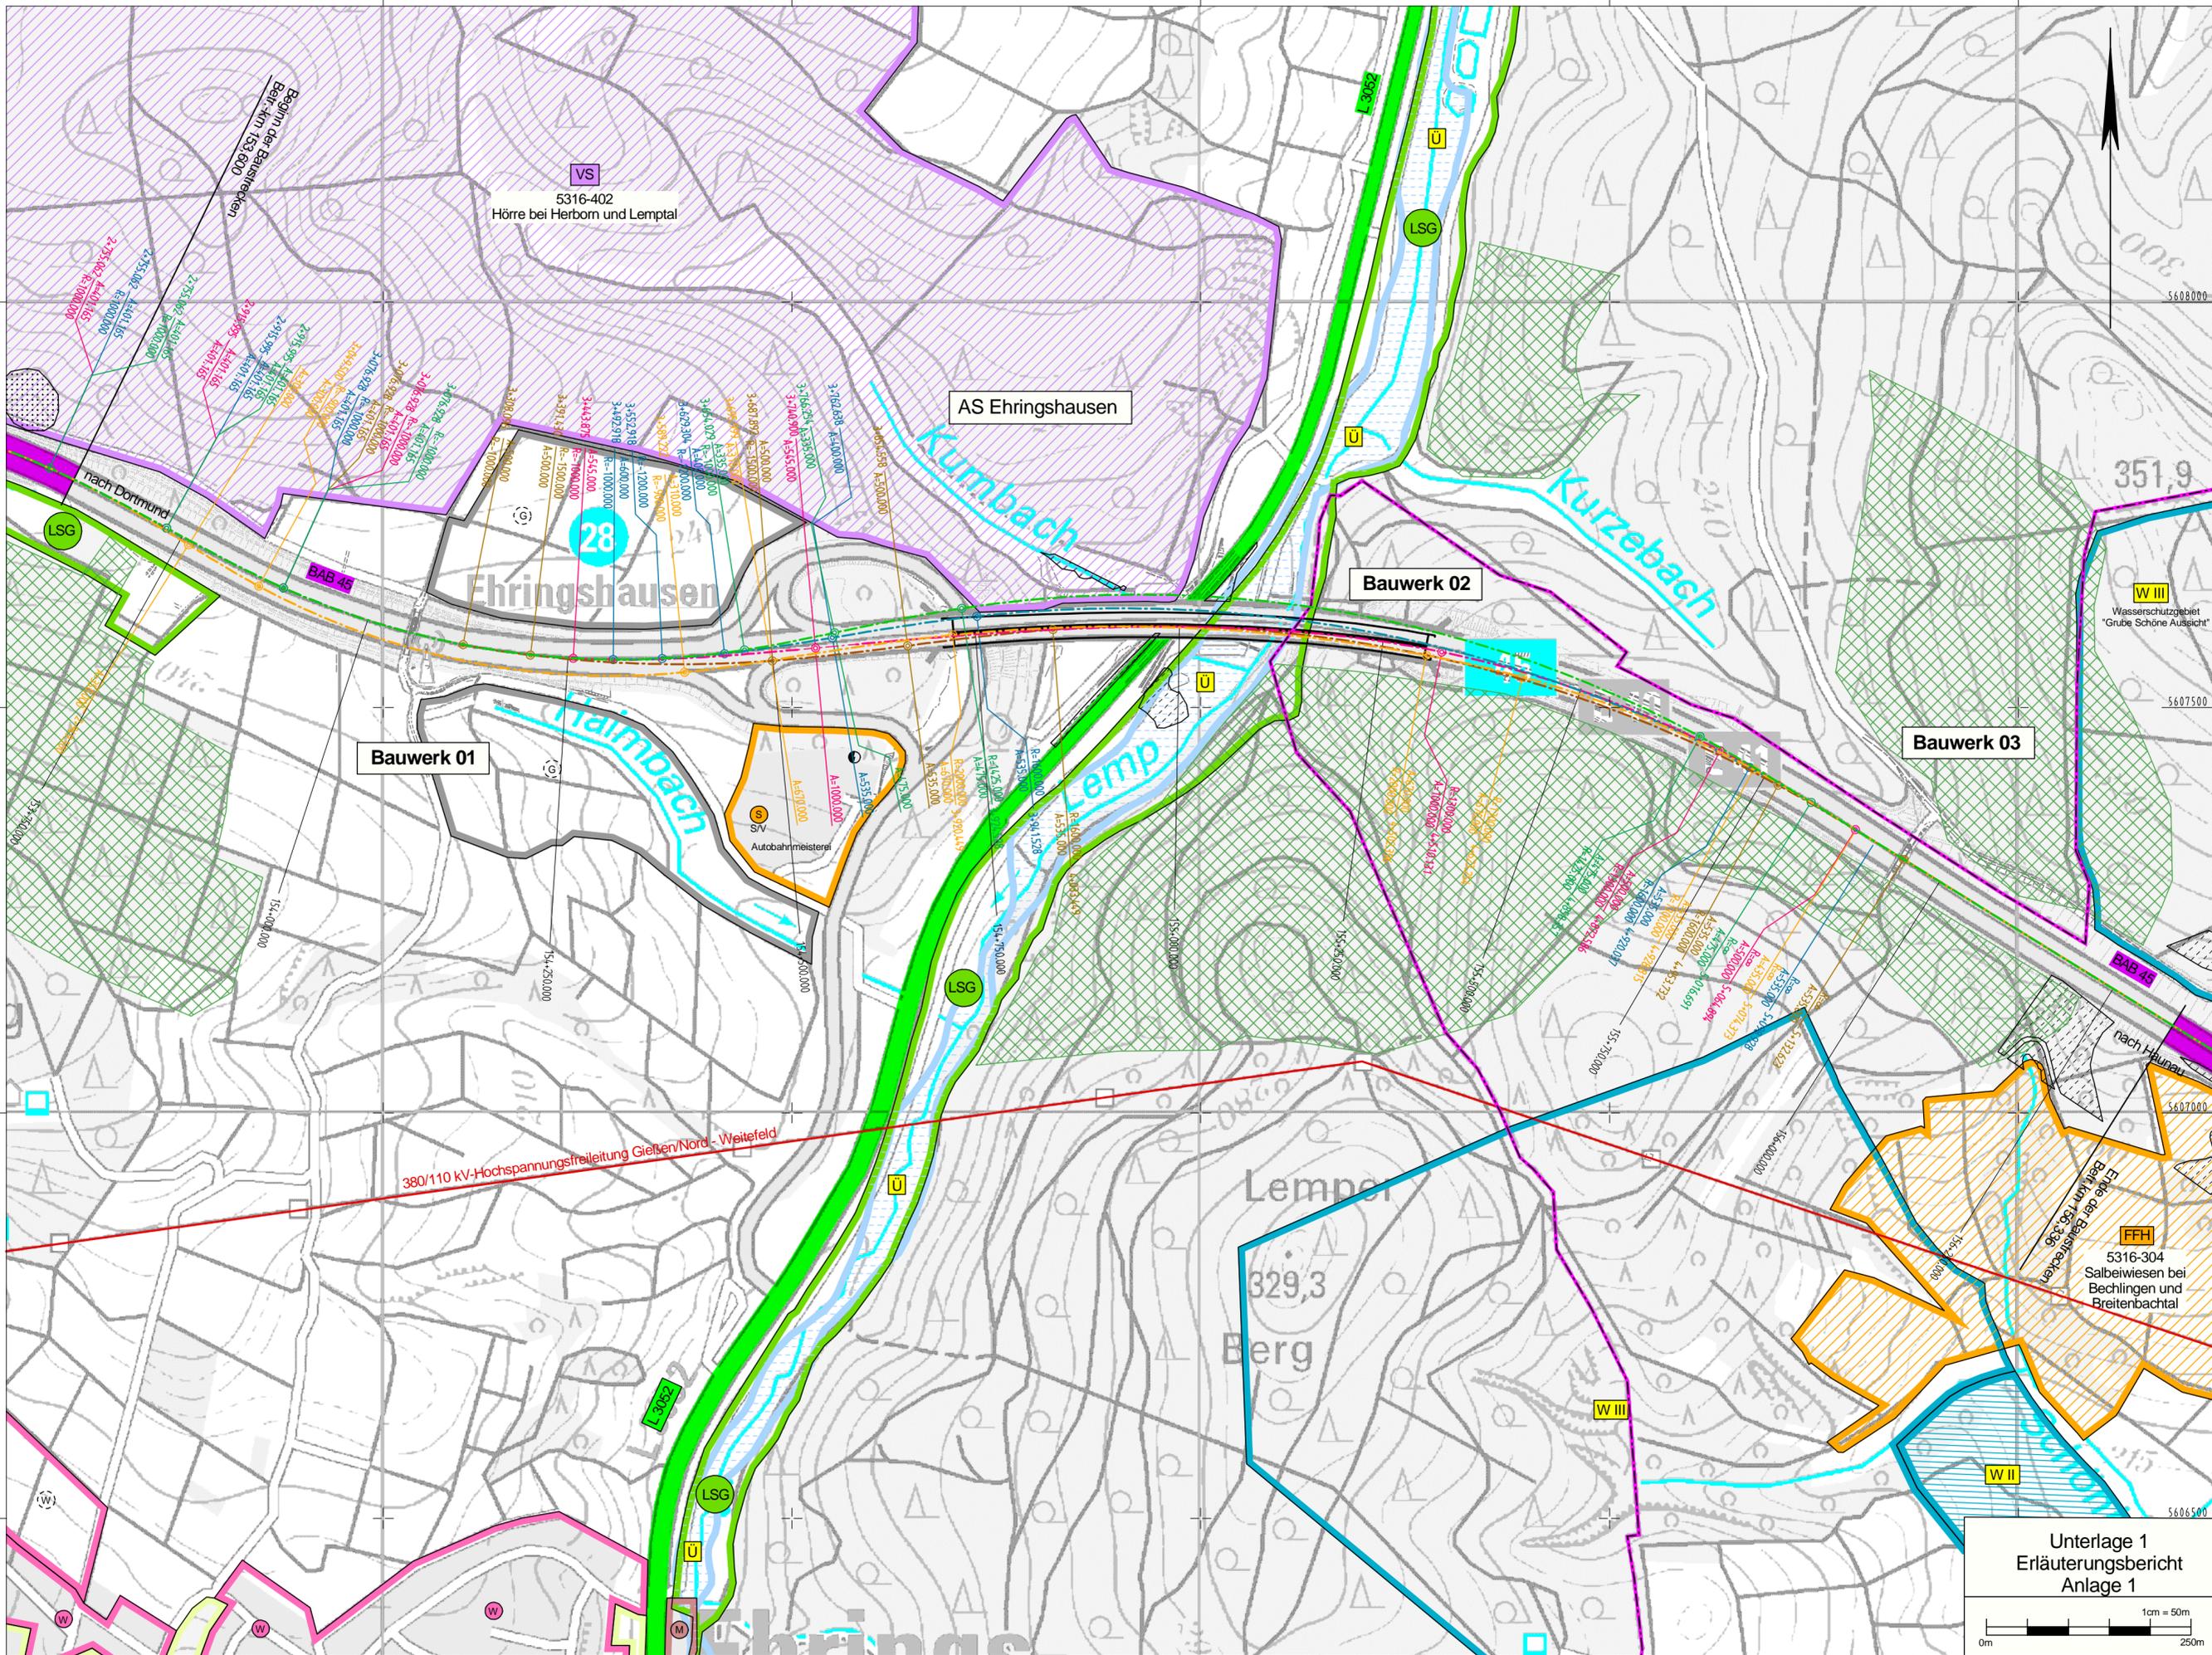

Y 32455538.780
X 5606329.910

Y 32458238.780
X 5606329.910

Unterlage 1
Erläuterungsbericht
Anlage 1

1cm = 50m

0m 250m