


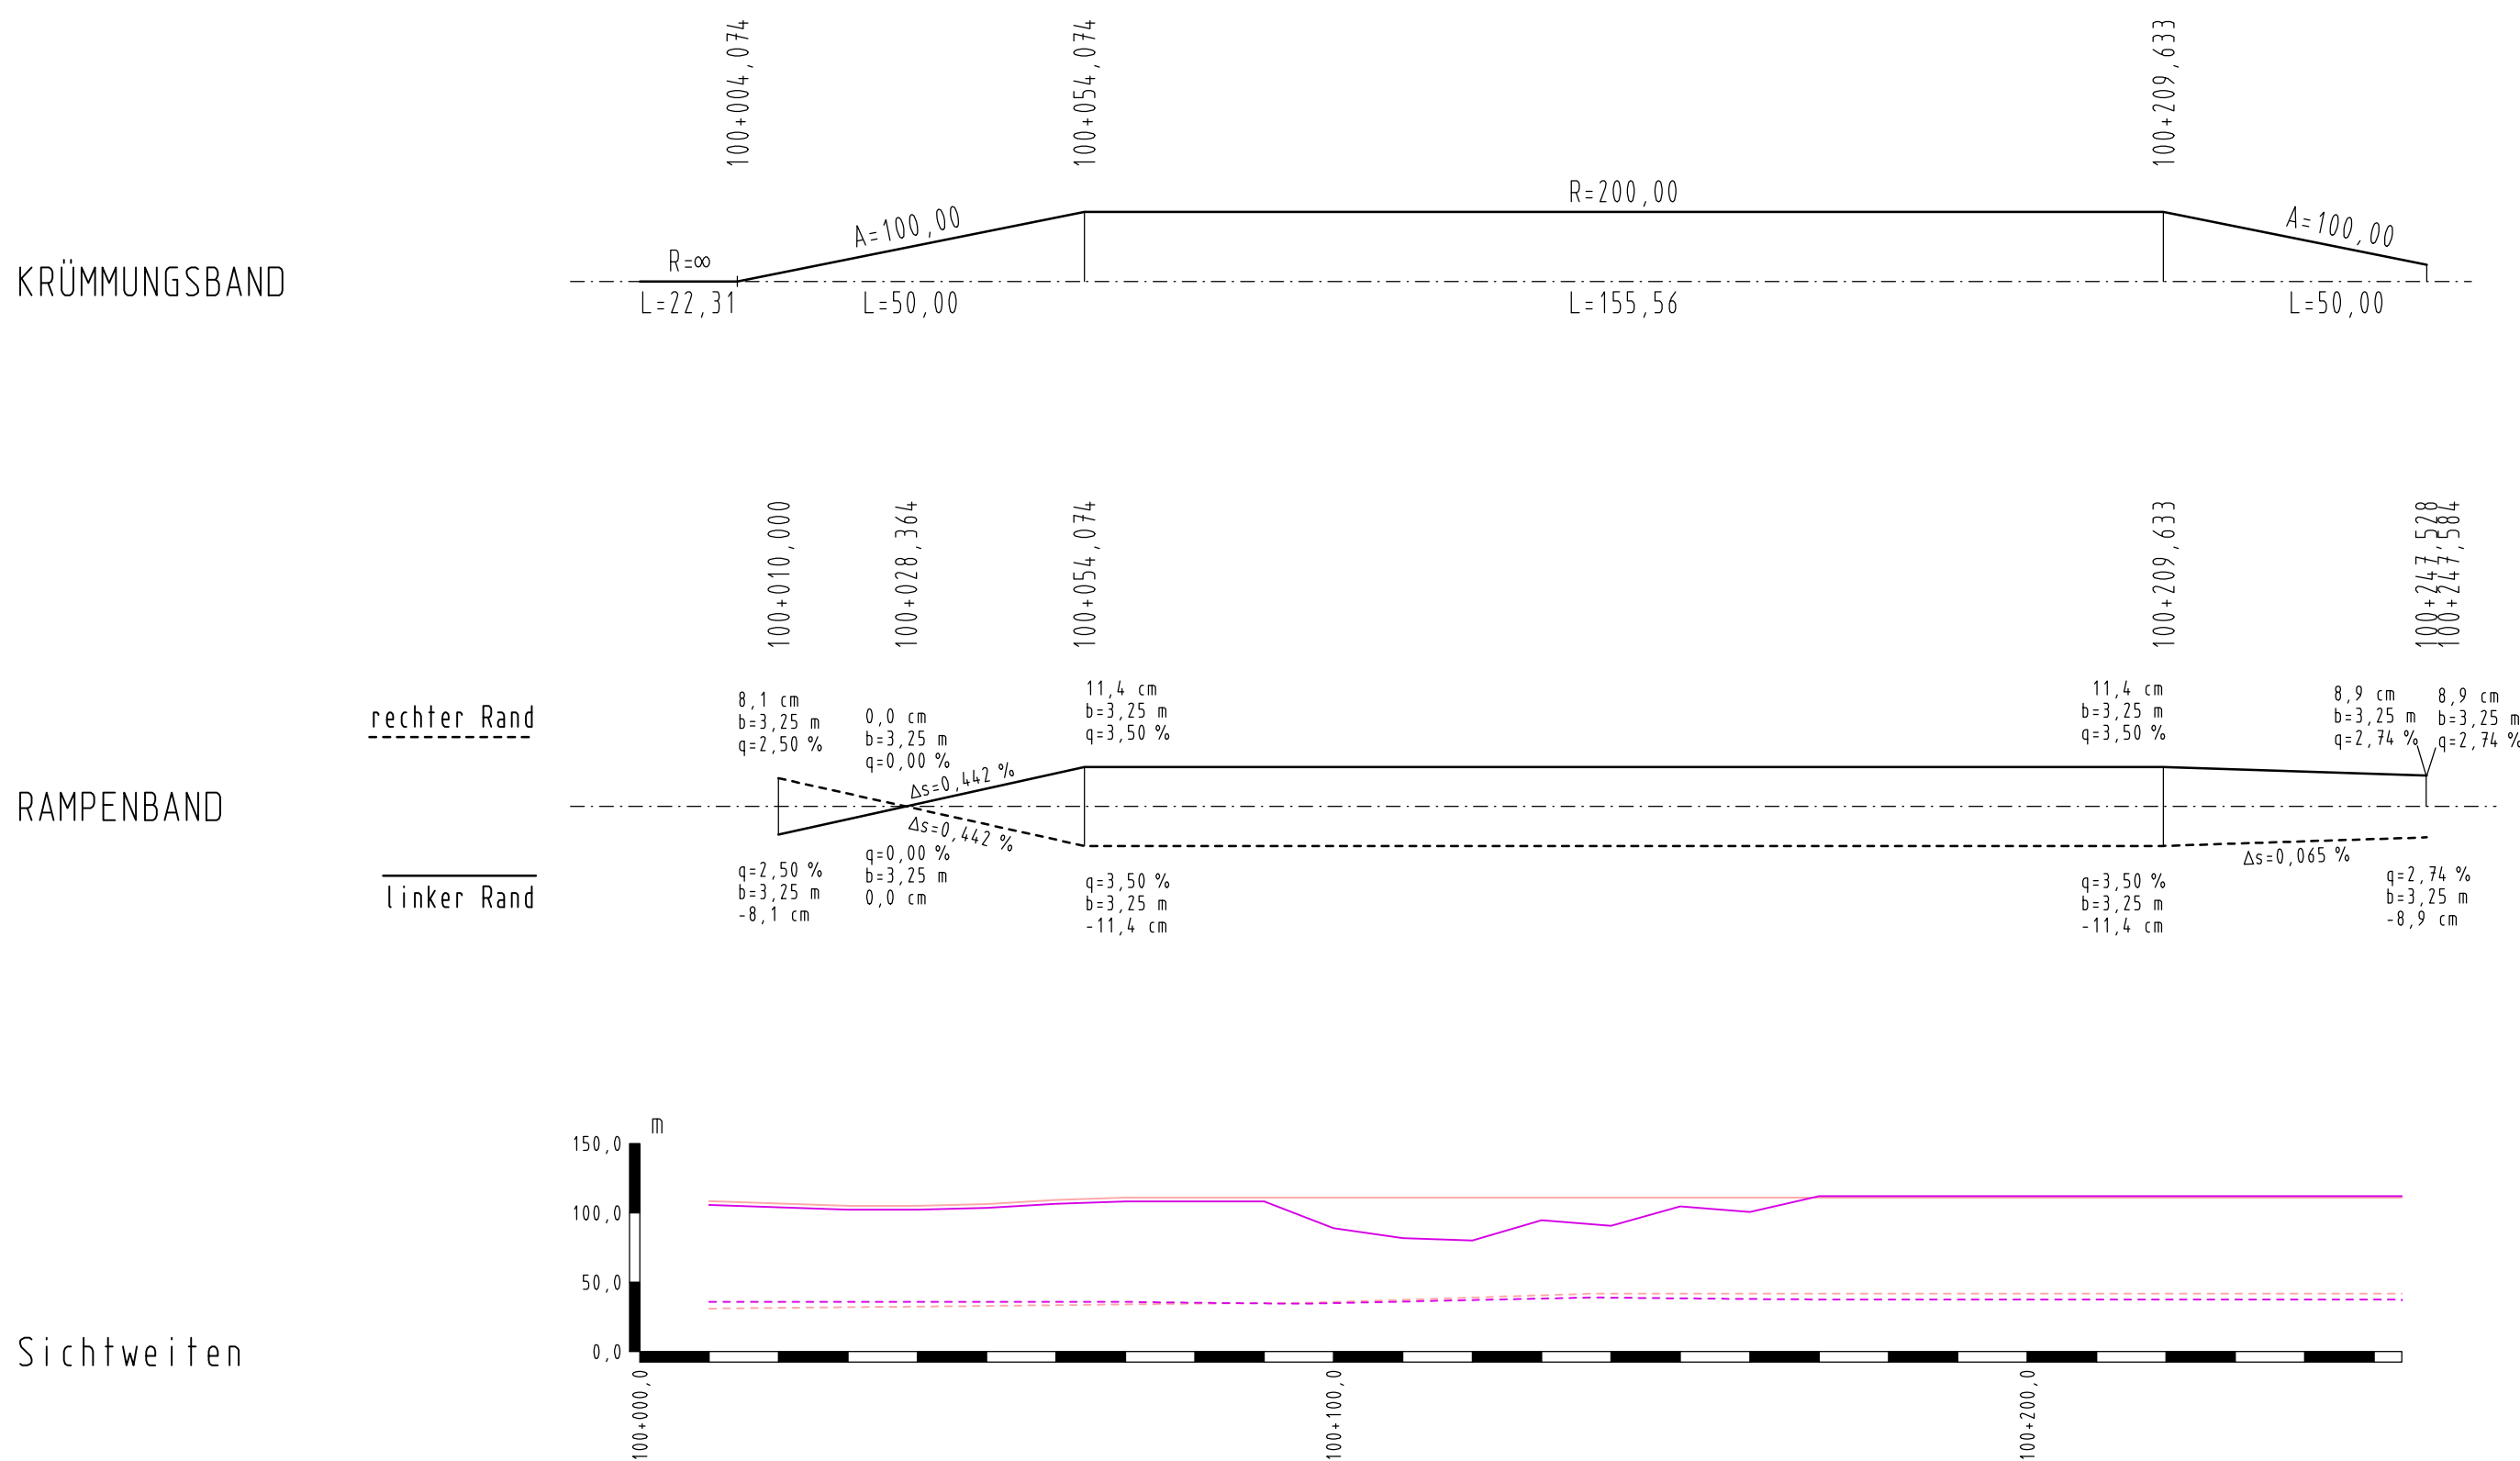

\\RDG-FS01\Projekte\CARD84\2726 QU Wolgast PLAFF\2726 QU Wolgast PLAFF\HP 11 702 1000 11.PLT\HP 11 702 1000 11