

1130
WA140-33,00
/DA

Lastfall	Durchhang [m]	
	links	rechts
-5°C fuz	28.15+	19.46+
40°C	18.34	17.68
80°C	19.72+	18.64+
+ dargestellte Seilkurve		

-433.72-

1131
T1-38,00
VK

Lastfall	Durchhang [m]	
	links	rechts
-5°C fuz	21.25+	21.22+
40°C	18.95	18.96
80°C	20.39+	20.42+
+ dargestellte Seilkurve		

-445.47-


1132
T1-38,00
VK

Lastfall	Durchhang [m]	
	links	rechts
-5°C fuz	18.17+	18.15+
40°C	15.16	15.17
80°C	16.98+	17.00+
+ dargestellte Seilkurve		

-406.18-

1133
T2-41,00
VK

149.44°
166.04g

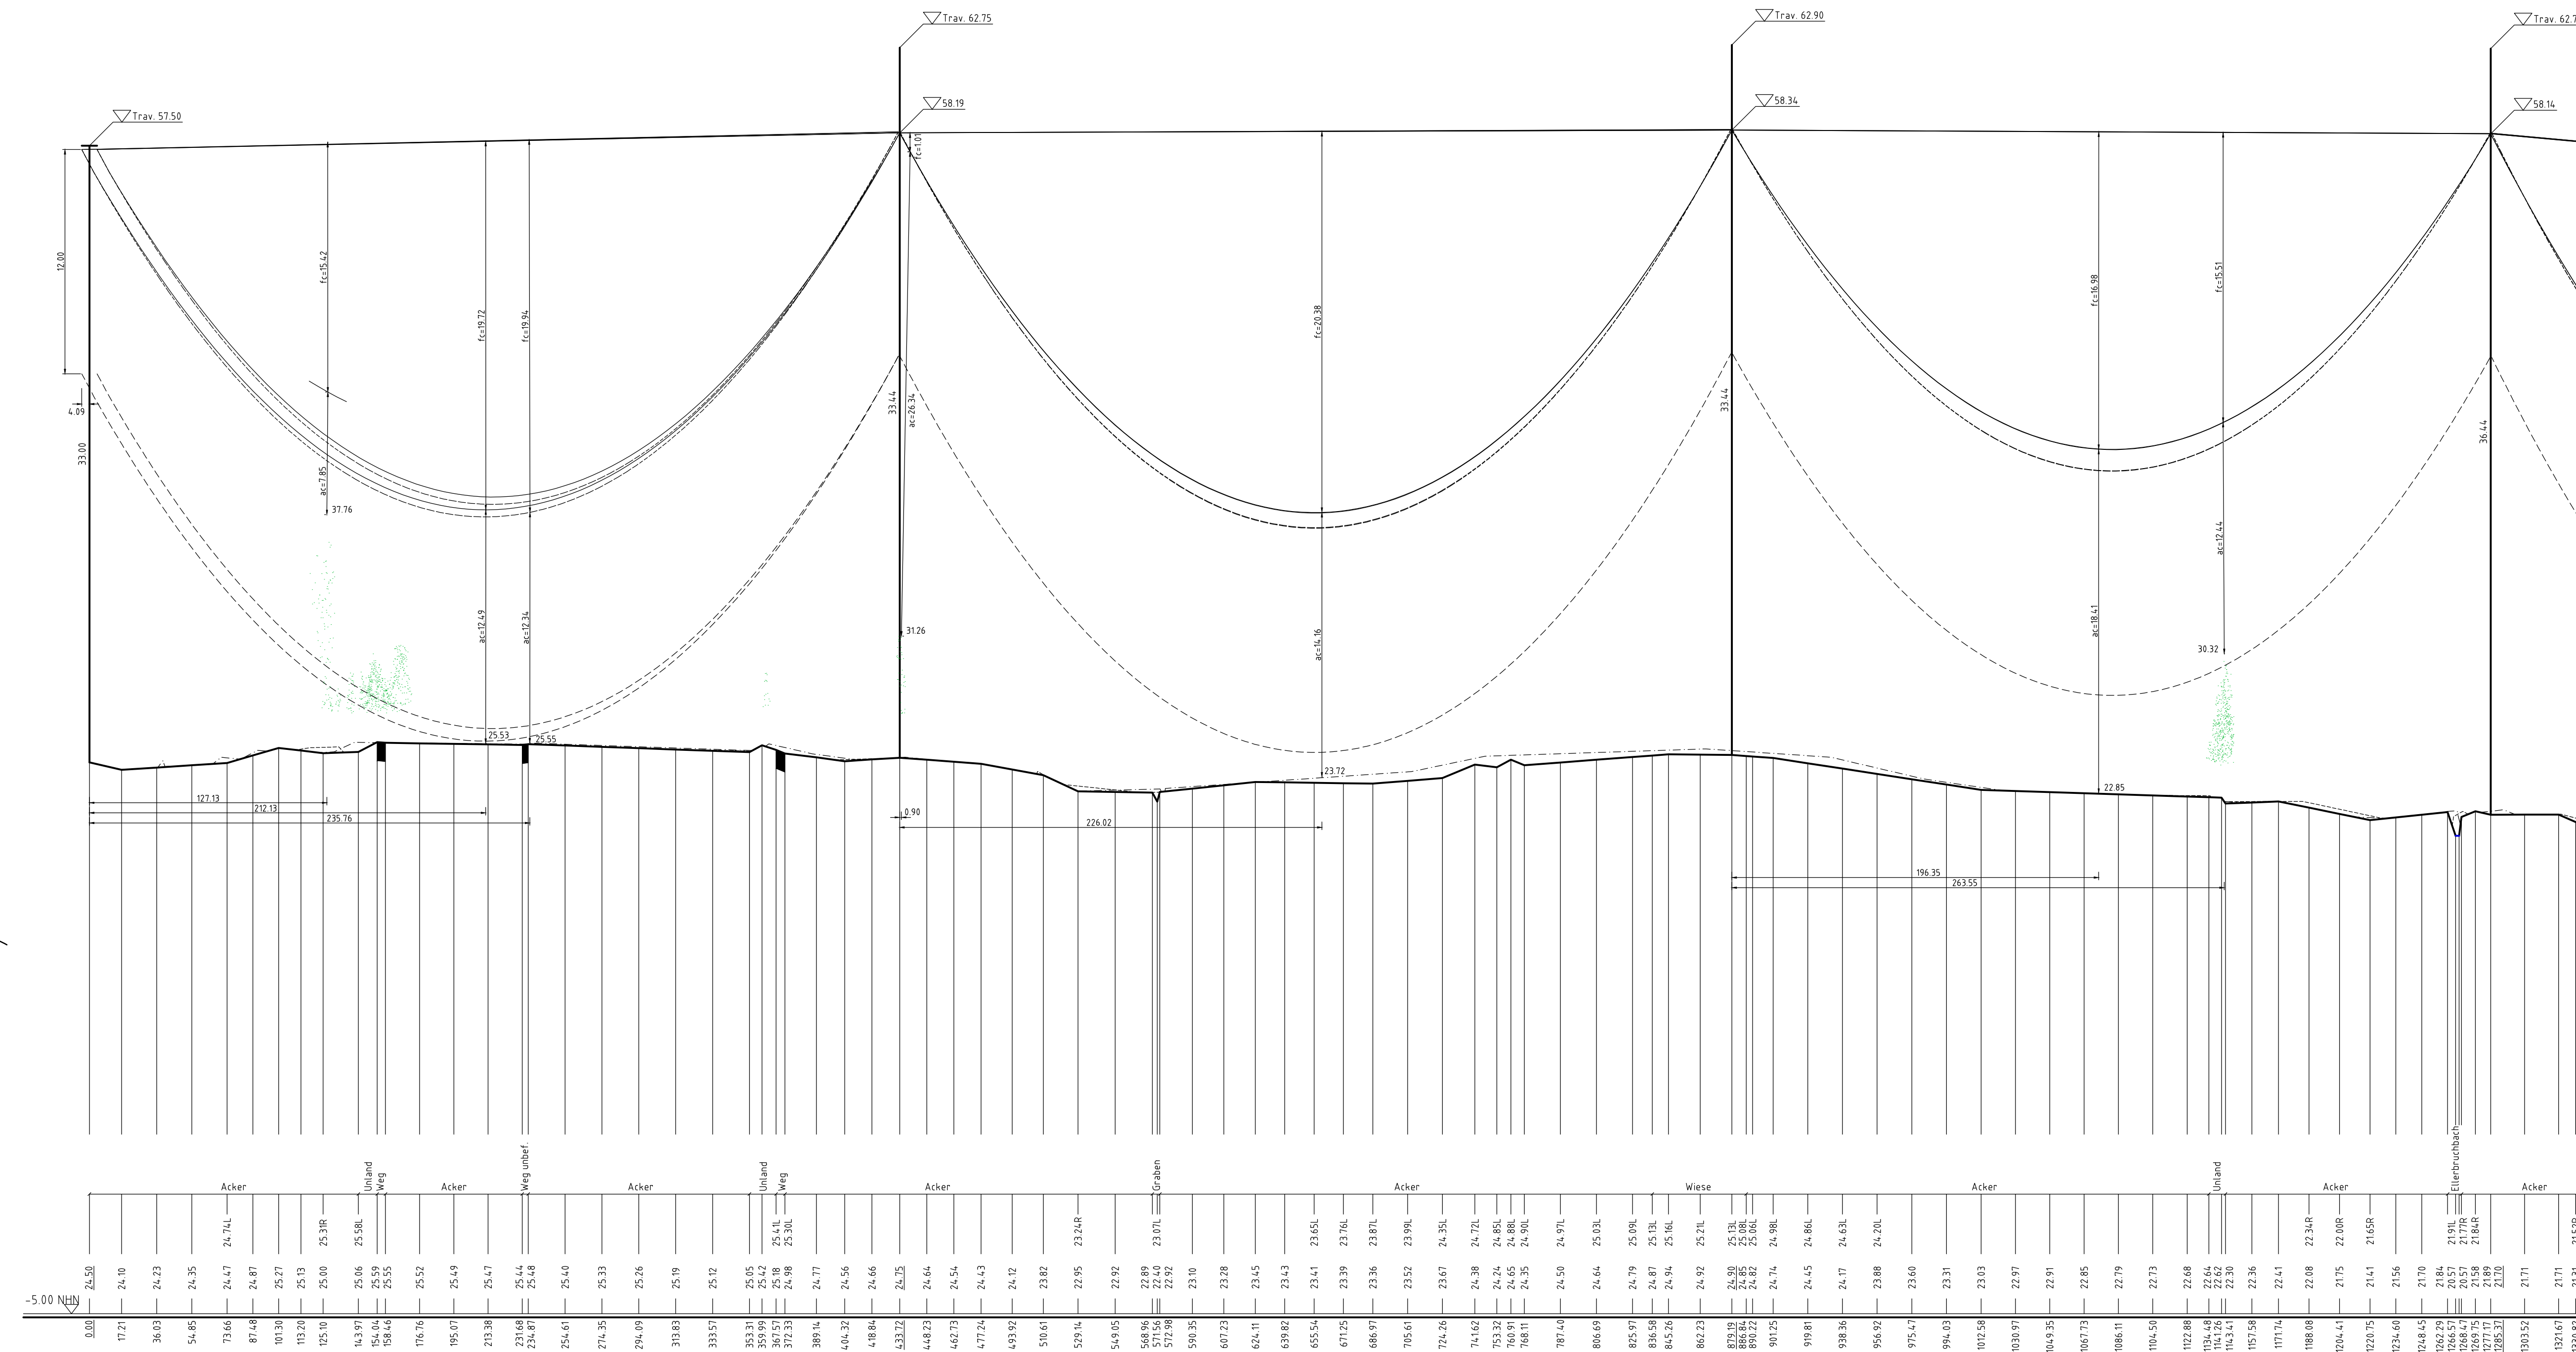

Acker	1130	1131	1132	1133
