


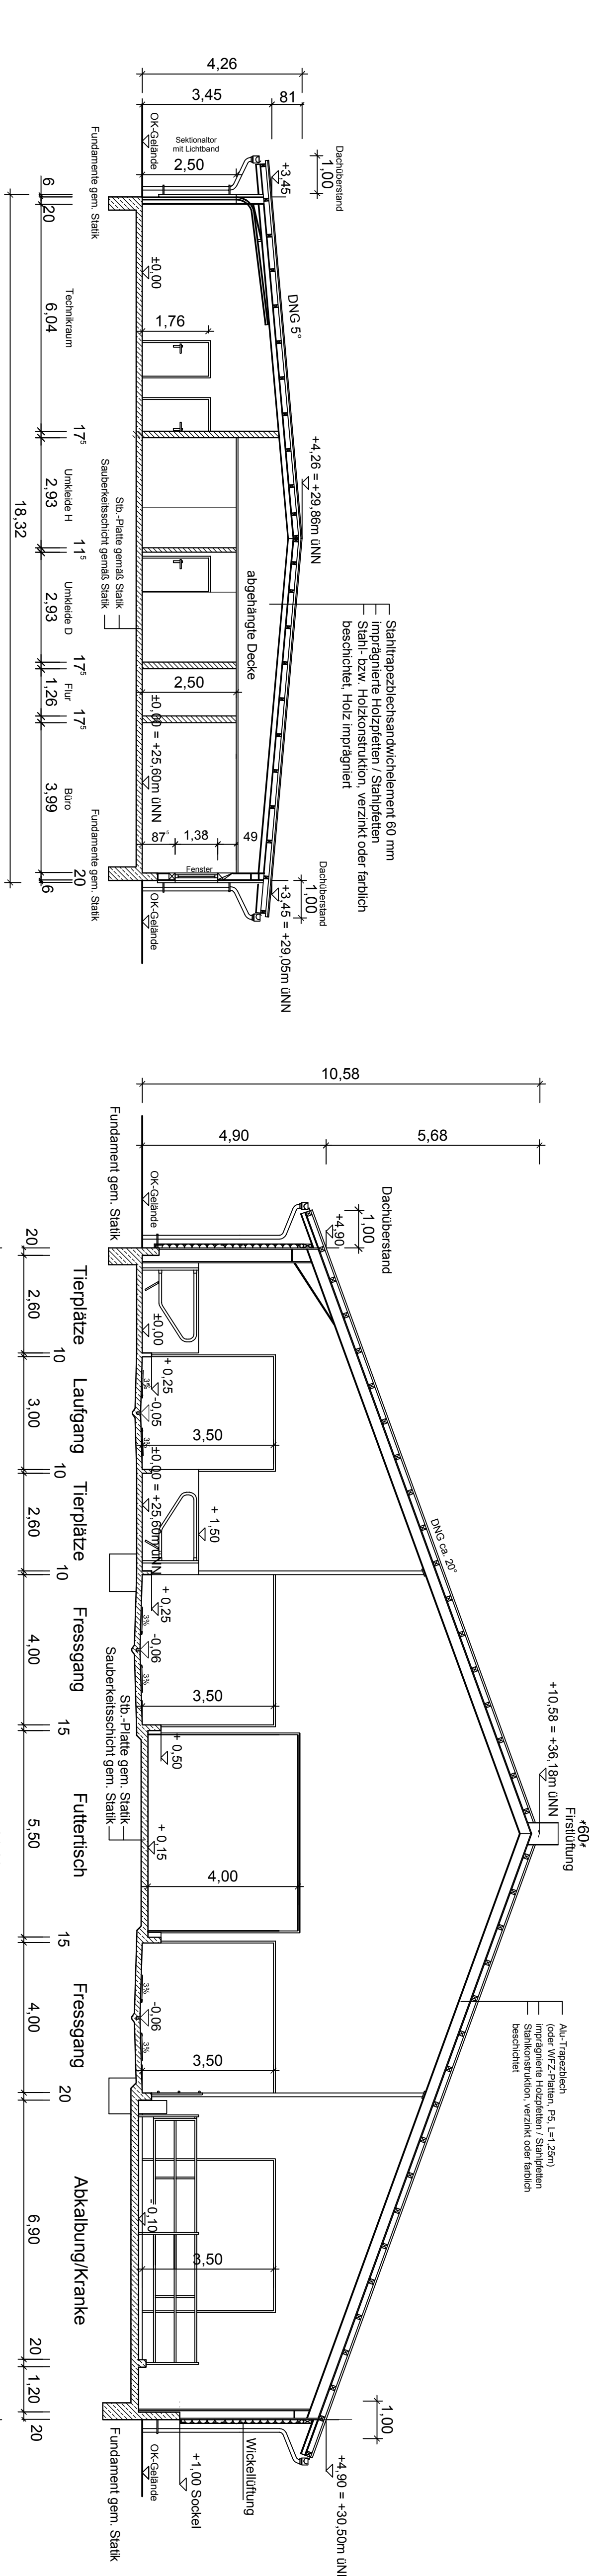
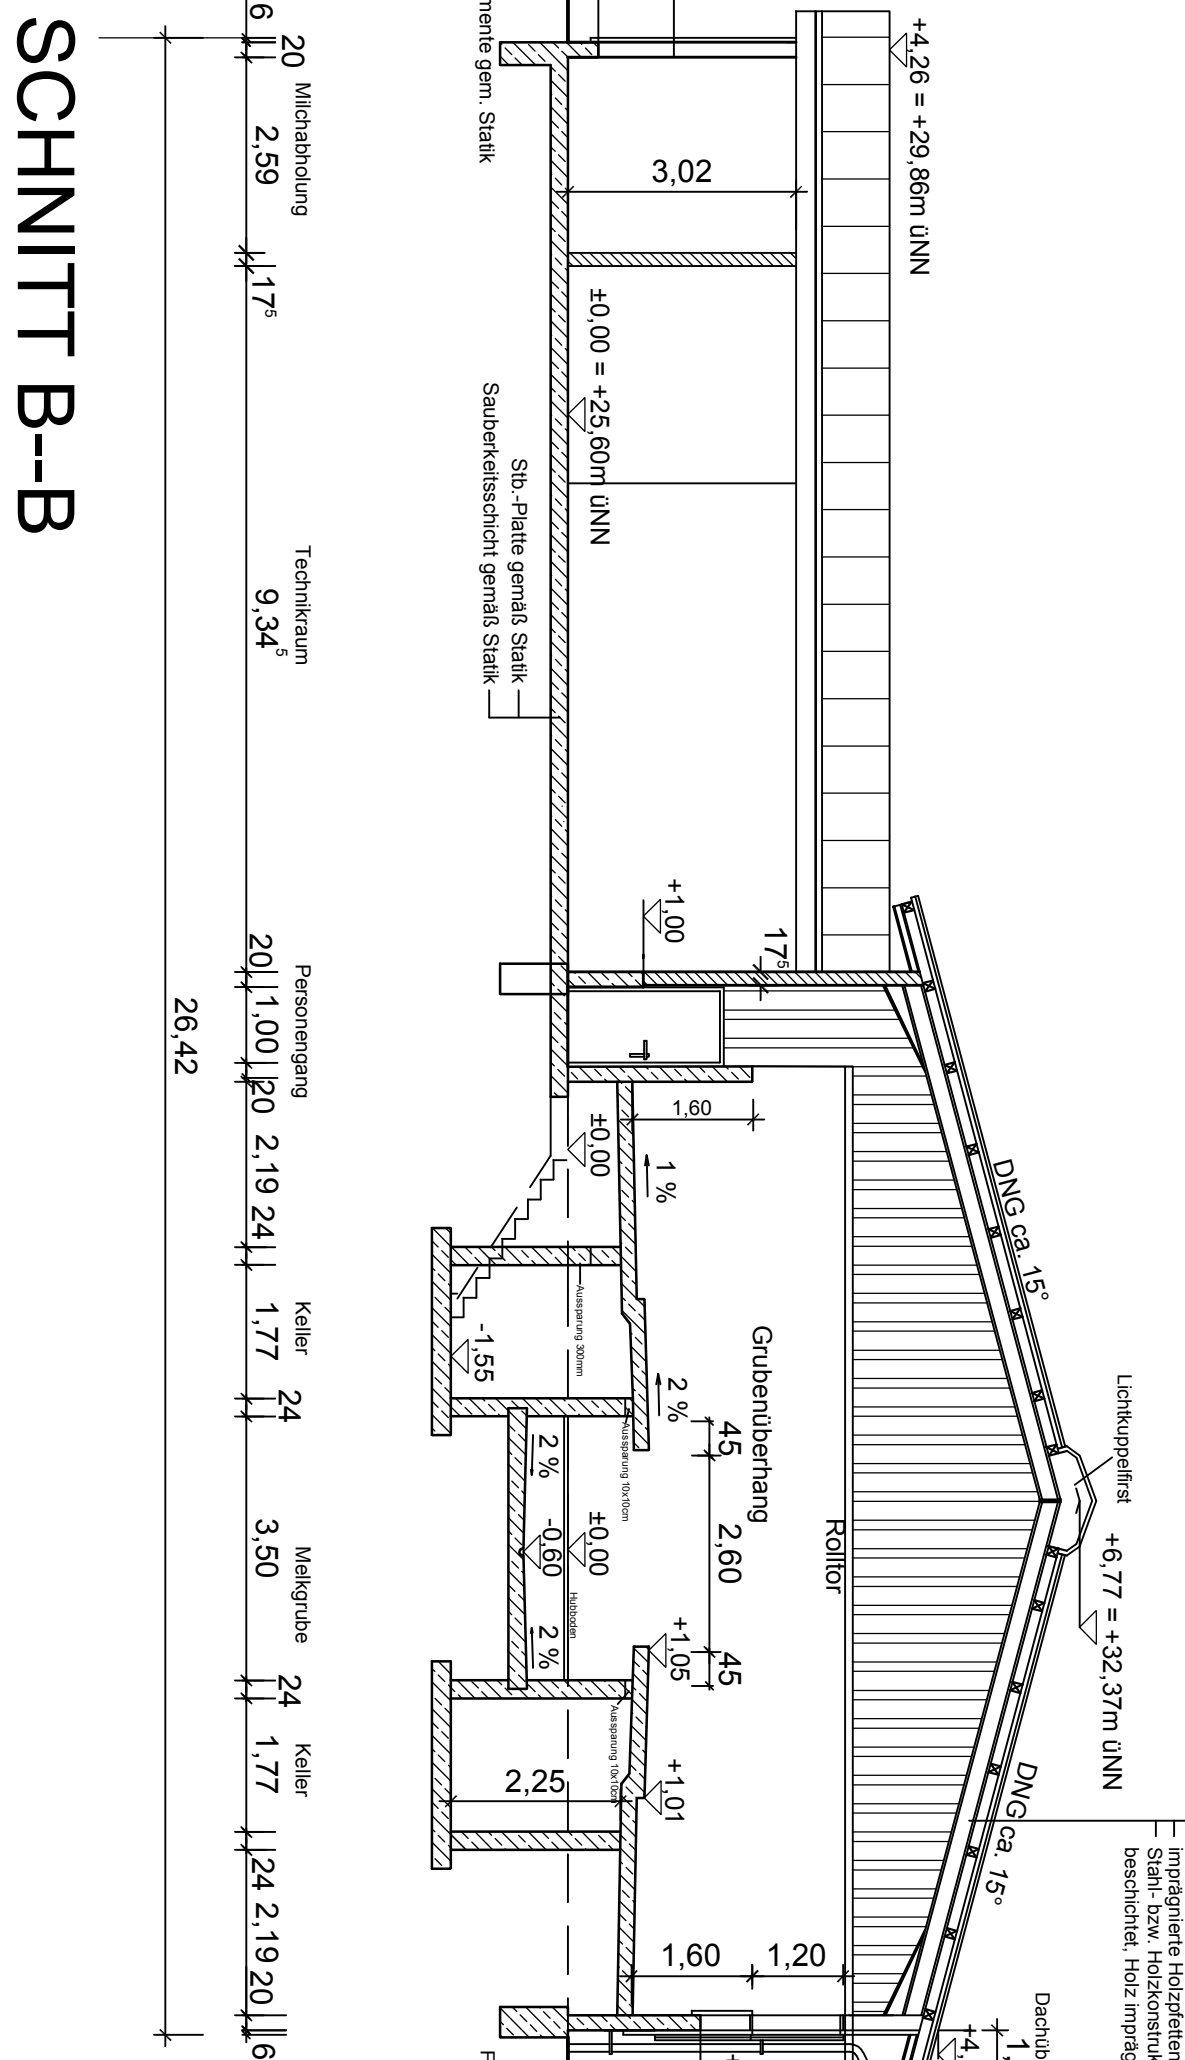


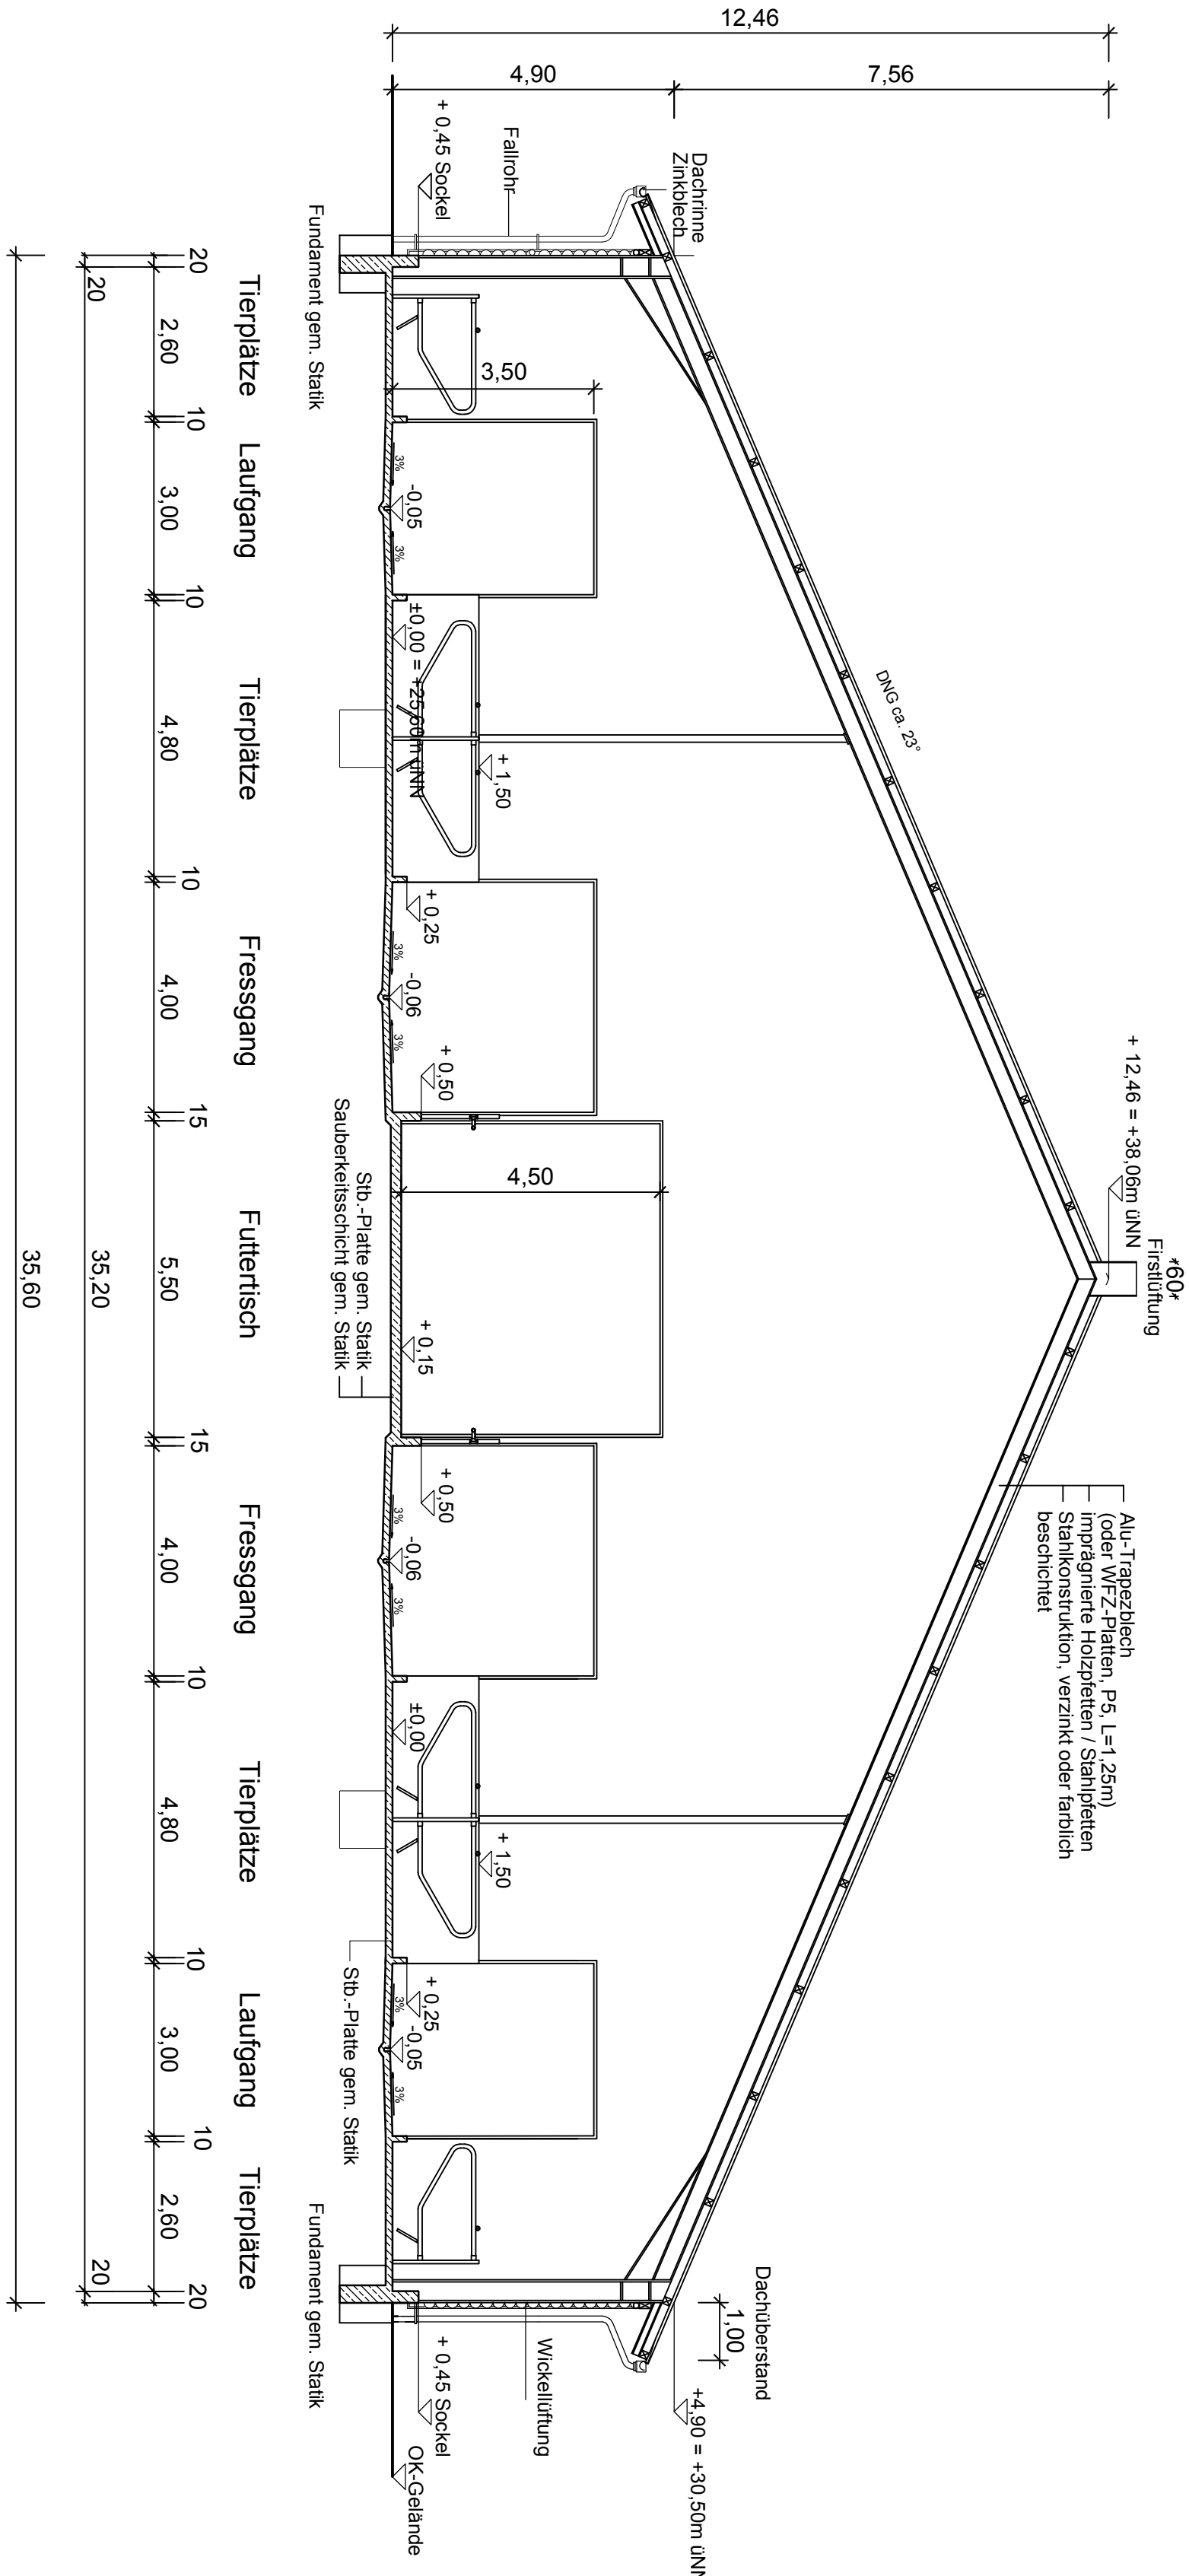

SCHNITT D-D

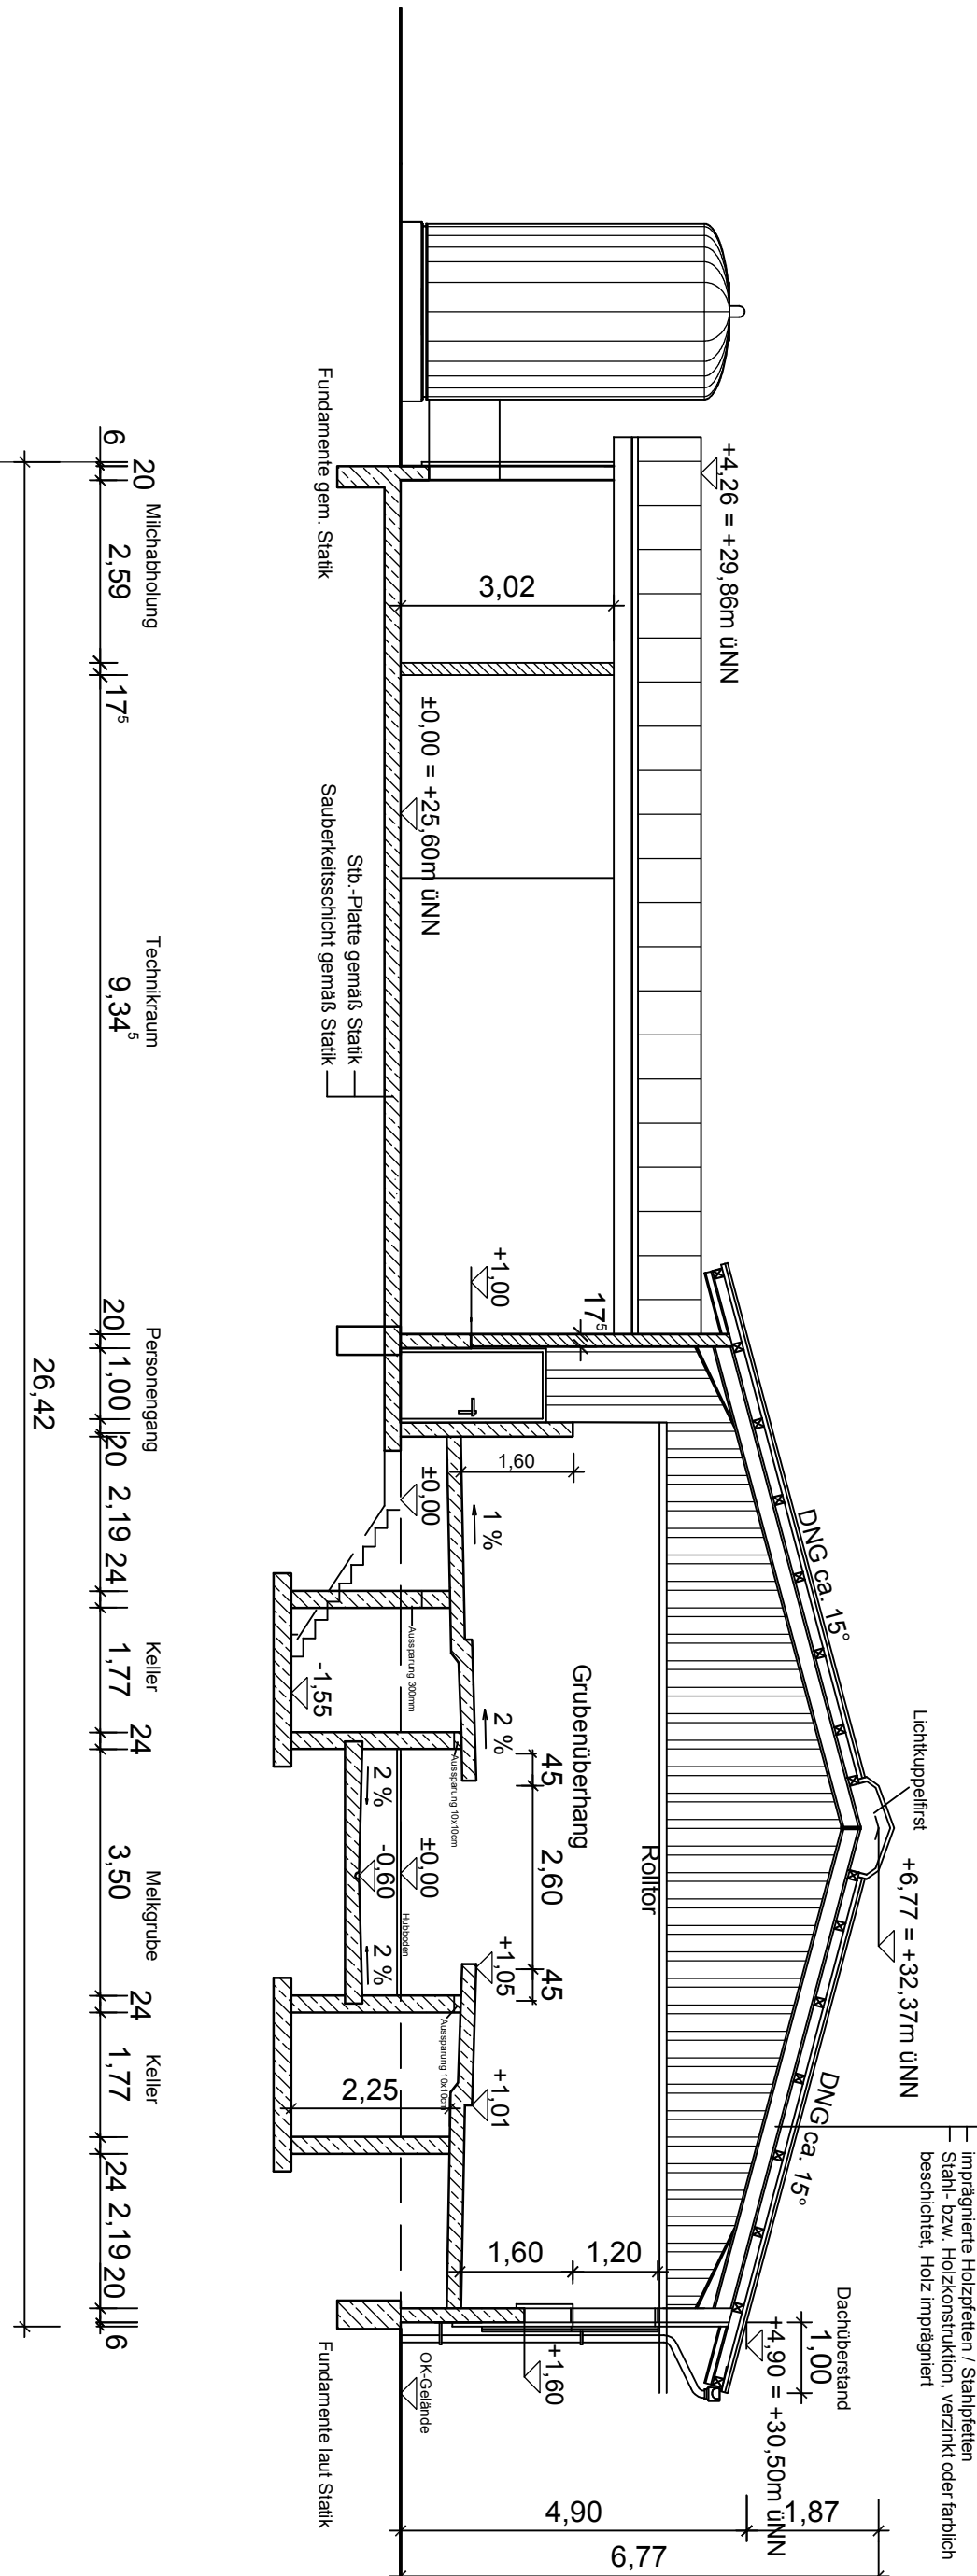

SCHNITT F-F

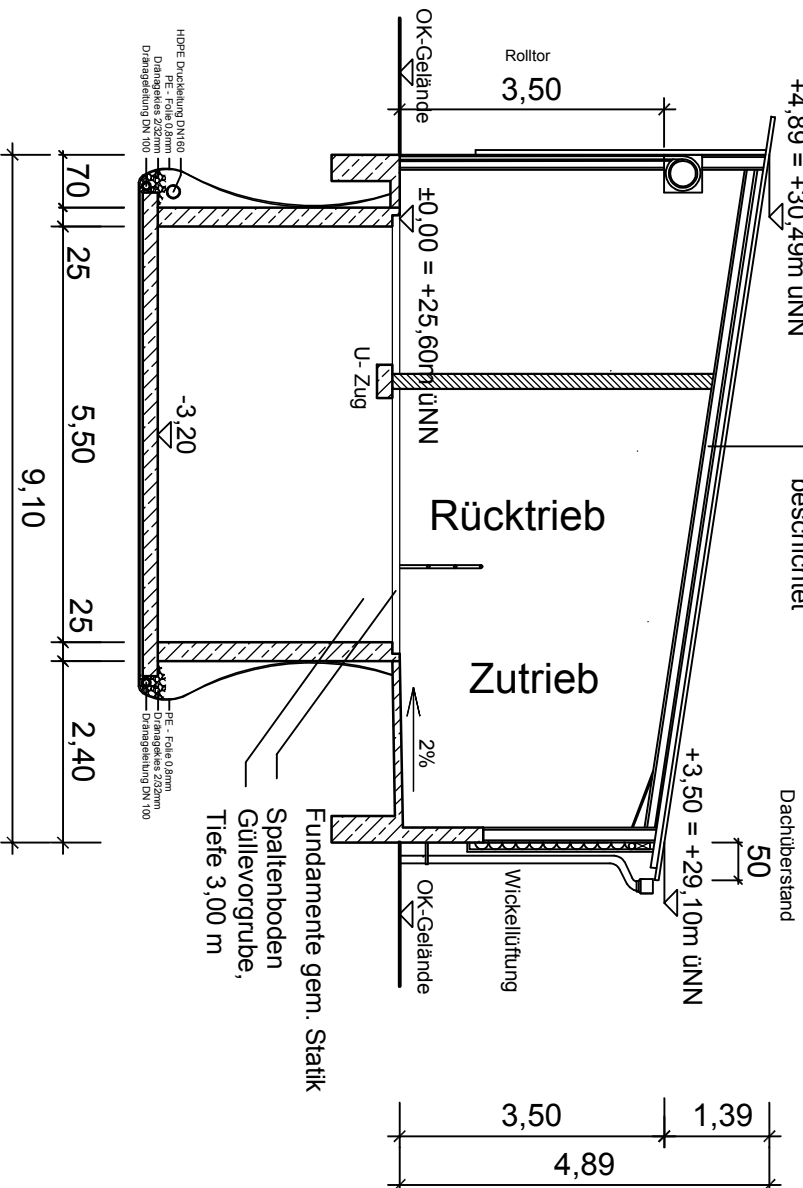

SCHNITT A - F

Rev. Nr.		Datum		gezeichnet		Name	
1							
2							
Neubau Milchviehstall Christian Budke Bakewells Damm 1 49535 Barberggen-Vehn			

SCHNITTE A - F		Maßstab: 1:100	

--	--