





Blade in Inverted-Y Position

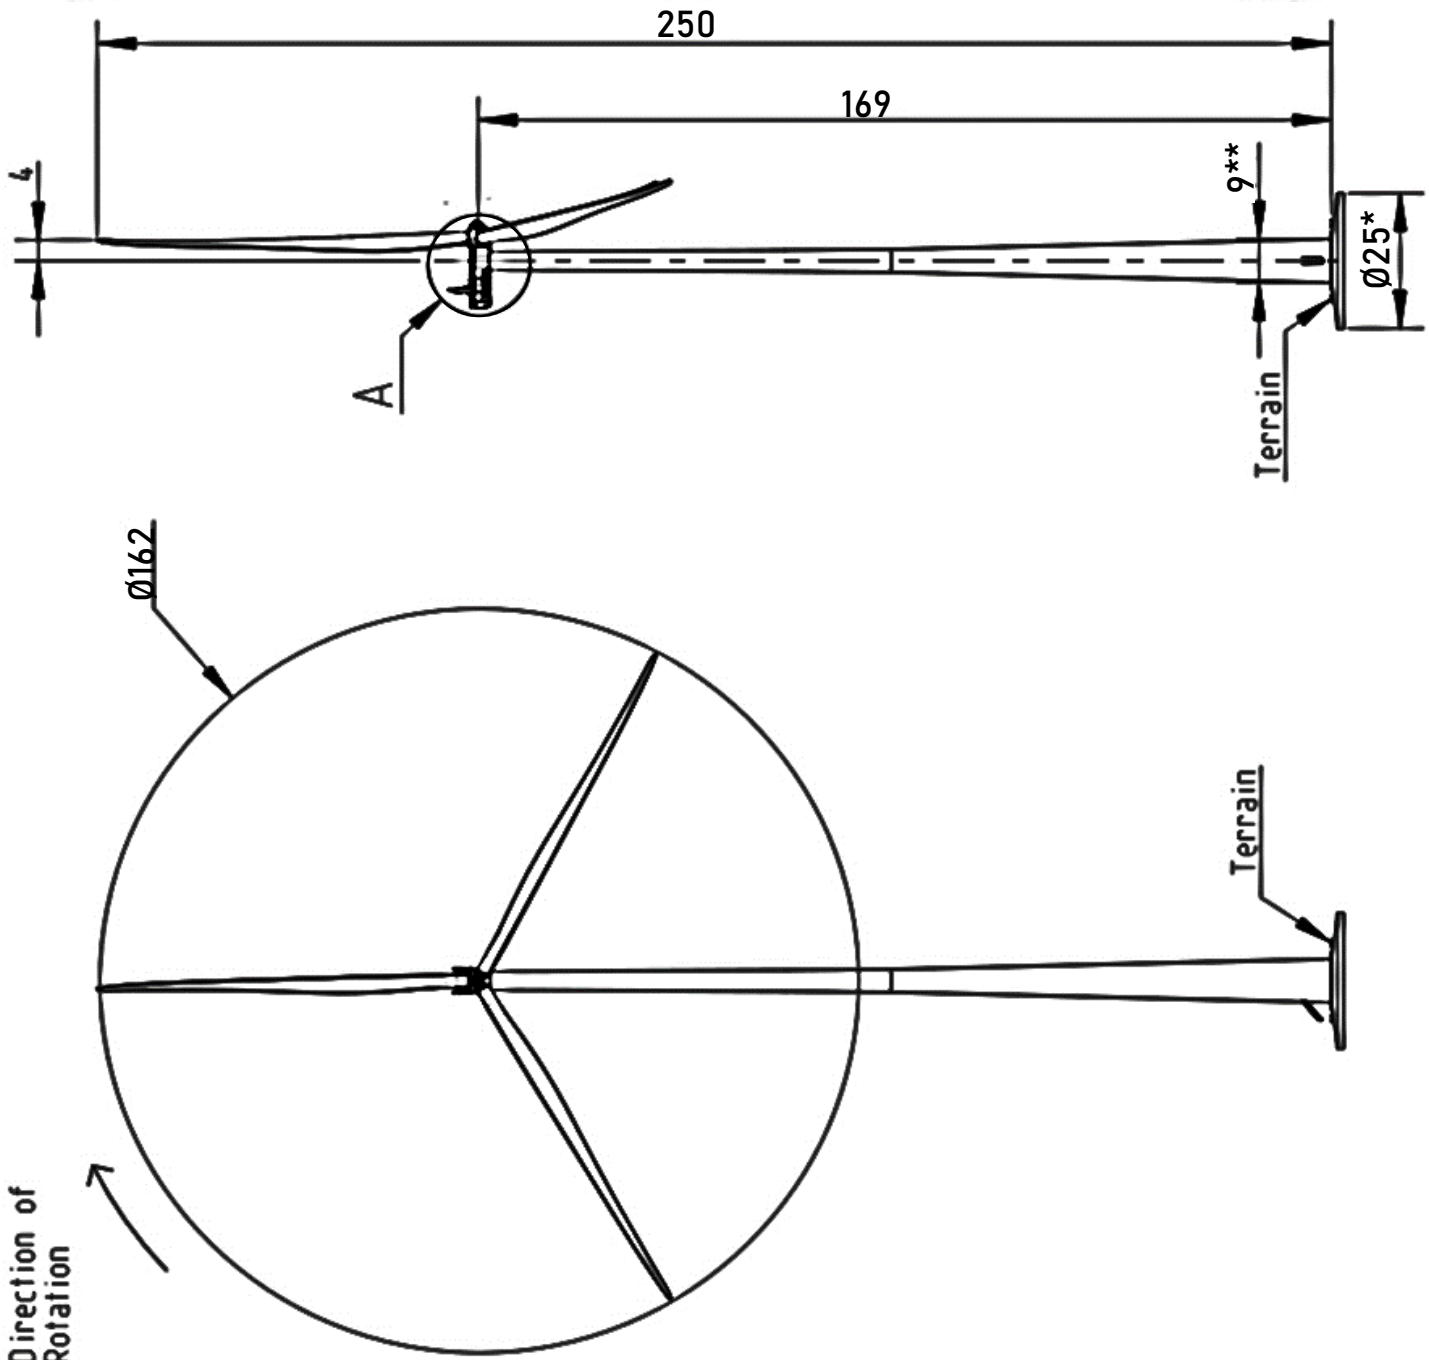

Blade in Y Position

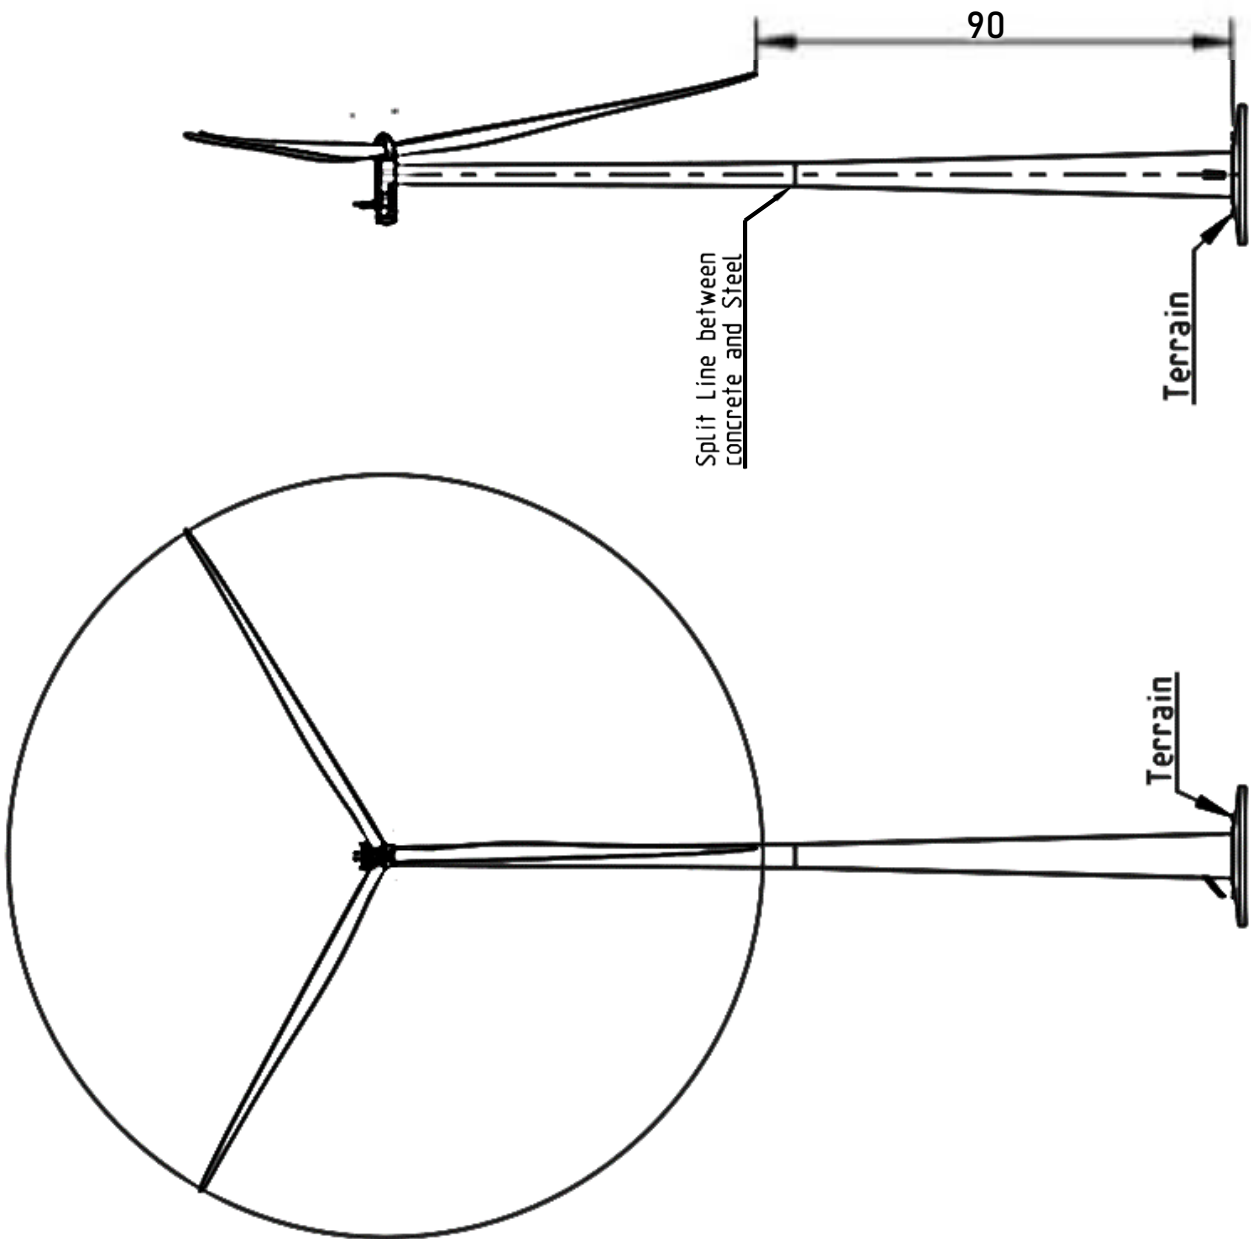

Blade in Horizontal Position

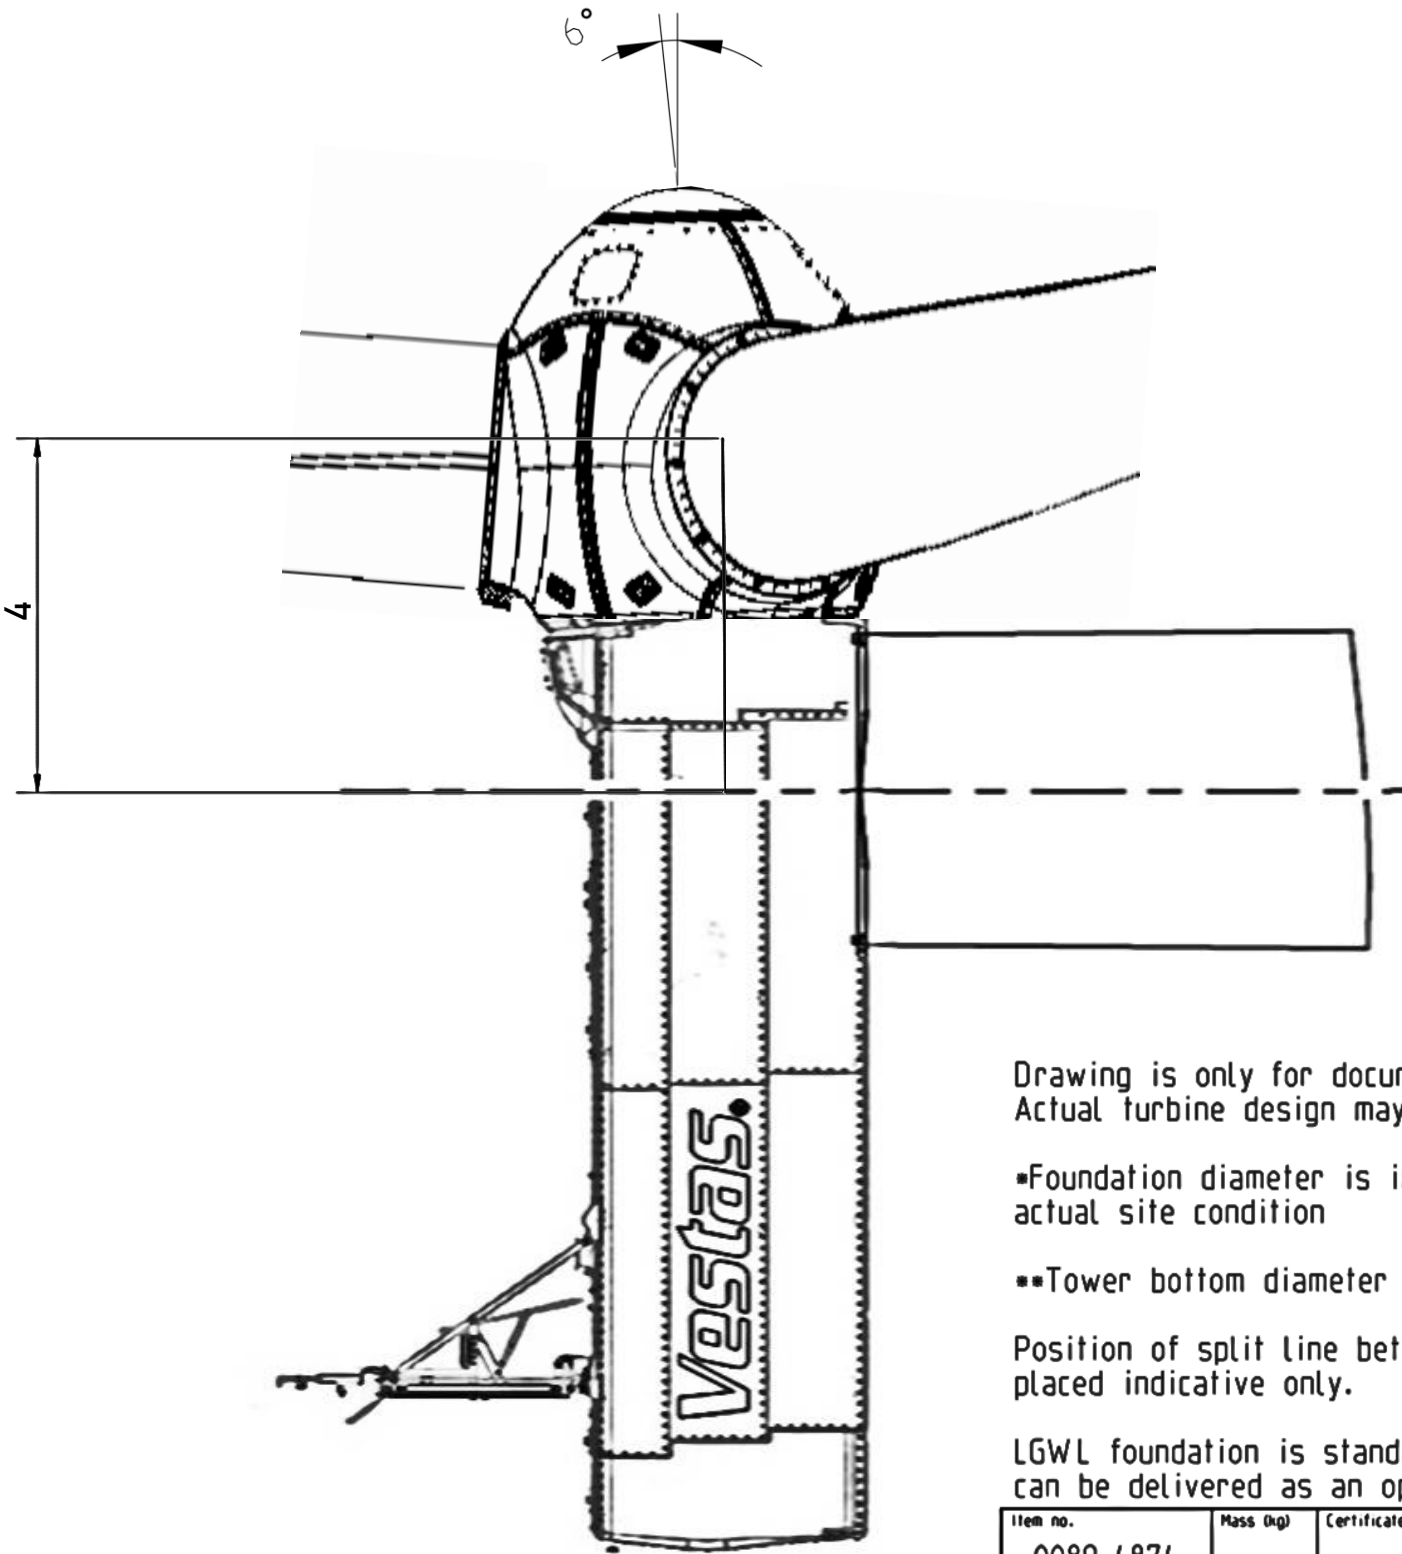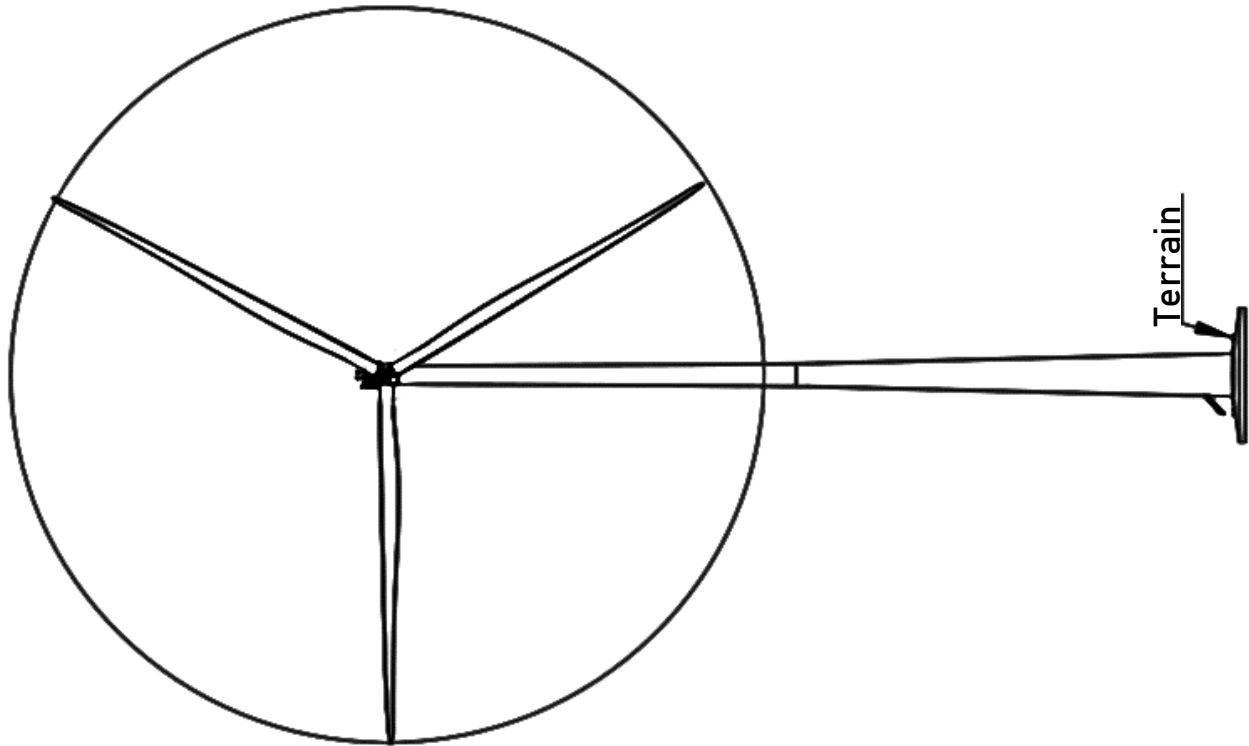


Drawing is only for documentation of dimensions.
Actual turbine design may differ in visual appearance.

•Foundation diameter is indicative and depends on
actual site condition

••Tower bottom diameter is indicative only.

Position of split line between concrete and steel is
placed indicative only.

LGWL foundation is standard - but HGWL foundation
can be delivered as an option

Item no.	Mass (kg)	Certificate	Format	Status	Revised by	Created date	Created by
0089-4874	-	-	A2	-	-	-	-
Material specification			Scale	Change no.	PDM ver.	Approved date	Approved by
-			1:1500	-	-	-	-
<div>Vestas.</div> <div>vestas.com</div>			Proj.	V162 HH169 CHT			
							
			Proj/E	Metric	Replaces / Copy of	Drawing no.	Ver.
			Dimensions shown in mm unless otherwise specified	-	0089-4874	1	1 of 1

WARNING: PROPRIETARY AND CONFIDENTIAL INFORMATION.
This document and the information set forth herein are confidential and proprietary to Vestas Wind Systems A/S. It contains trade secrets, and independent economic value, actual or potential, may be derived from the document/information not being generally known. In consideration of you receiving this document you agree (i) to keep the information secret (ii) only to use the information for the purpose specifically agreed with Vestas (iii) not to disclose directly or indirectly any part of the information to any third party and (iv) not to make copies or reproductions thereof by whatsoever means or undertake any qualitative or quantitative analysis, reverse engineering or replication.