


B 286 von Schweinfurt

B 286 nach Gerolzhofen

ASB Nr. 6027 503
 ASB Nr. 6027 532
 Bauwerk 01
 ASB Nr. 6027 532
 Brücke im Zuge der St 2271 Unterspiesheim - Schweibheim über die B 286
 Bau-km 0+375,583
 KRW = 38,222 gpn LW = 30,00/37,50/30,00 m
 BzG = 13,10 m LH > 4,70 m
 MLC 50/50-100 KH = 1,20 bis 2,00 m
 Eurocode, DIN-EN 1991-2

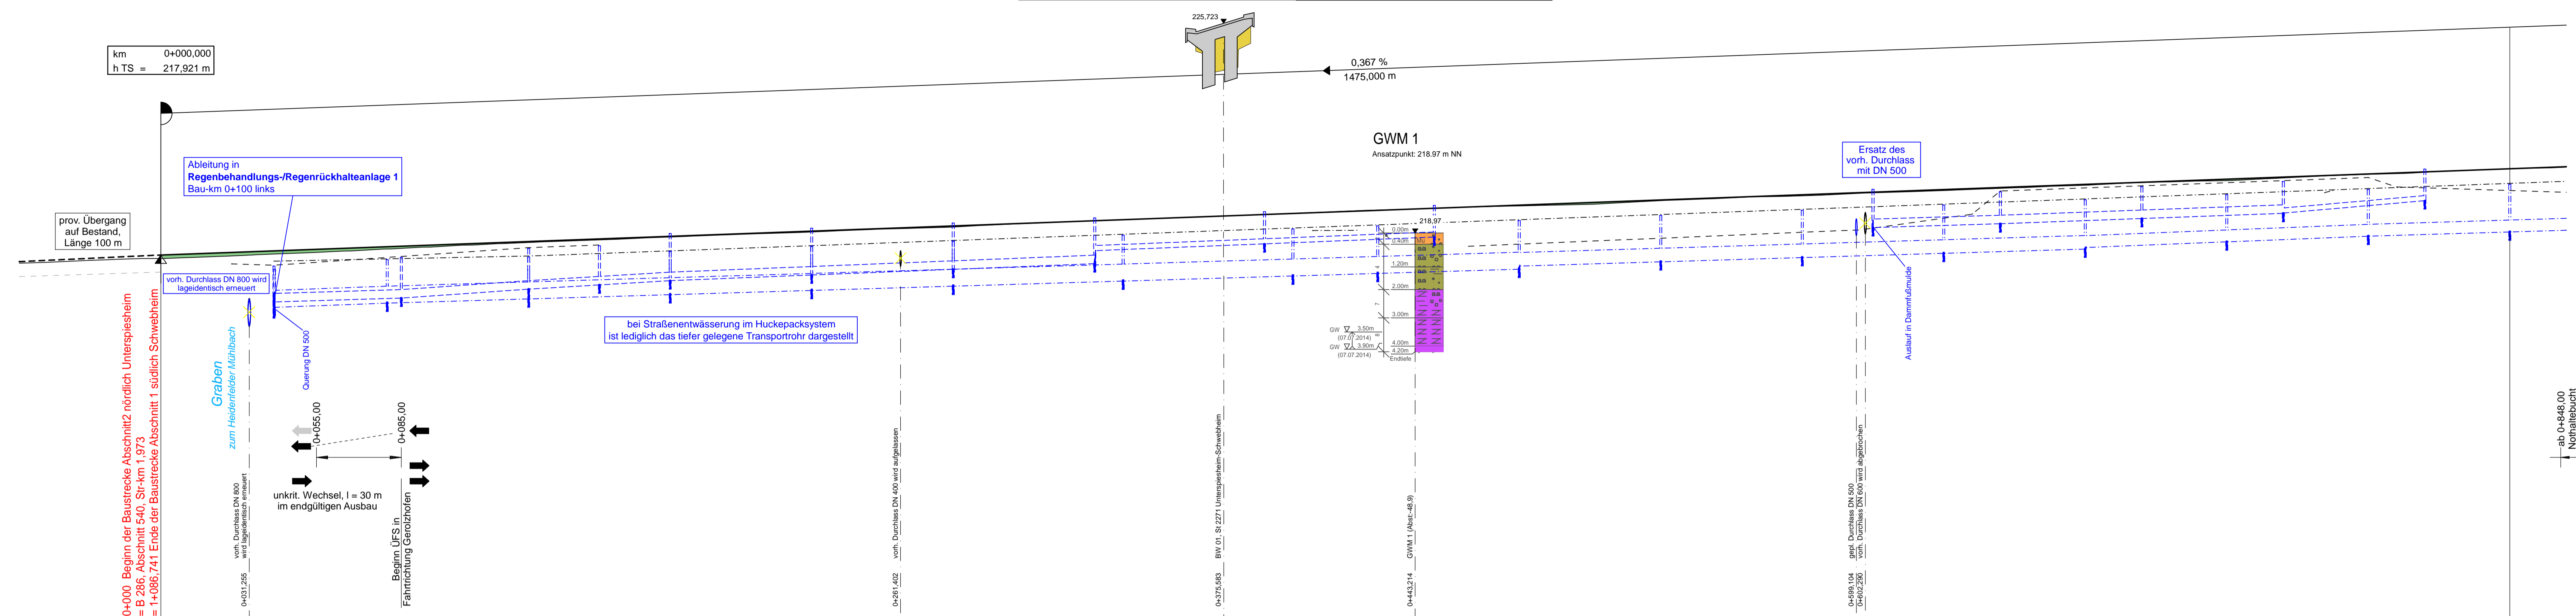

Gradientenhöhe	217,92	217,99	218,07	218,14	218,21	218,29	218,36	218,43	218,51	218,58	218,66	218,73	218,80	218,88	218,95	219,02	219,10	219,17	219,24	219,32	219,39	219,46	219,54	219,61	219,68	219,76	219,83	219,90	219,98	220,05	220,12	220,20	220,27	220,34	220,42	220,49	220,56	220,64	220,71	220,78	220,86	220,93	221,00	
Station	0,00	20,00	40,00	60,00	80,00	100,00	120,00	140,00	160,00	180,00	200,00	220,00	240,00	260,00	280,00	300,00	320,00	340,00	360,00	380,00	400,00	420,00	440,00	460,00	480,00	500,00	520,00	540,00	560,00	580,00	600,00	620,00	640,00	660,00	680,00	700,00	720,00	740,00	760,00	780,00	800,00	820,00	840,00	
Entwässerung links			D 217,53 S 218,04 SE 218,29 30,37%	250 UP + 150 LP 0,30%	D 217,84 S 218,43 SE 218,68 30,37%	250 UP + 150 LP 0,70%	D 218,15 S 218,74 SE 218,99 30,37%	250 UP + 150 LP 0,60%	D 218,46 S 219,05 SE 219,30 30,37%	250 UP + 150 LP 0,60%	D 218,77 S 219,36 SE 219,61 30,37%	250 UP + 150 LP 0,40%	D 219,08 S 219,67 SE 219,92 30,37%	250 UP + 150 LP 0,40%	D 219,39 S 219,98 SE 220,23 30,37%	250 UP + 150 LP 0,40%	D 219,70 S 220,29 SE 220,54 30,37%	250 UP + 150 LP 0,40%	D 220,01 S 220,60 SE 220,85 30,37%	250 UP + 150 LP 0,40%	D 220,32 S 220,91 SE 221,16 30,37%	250 UP + 150 LP 0,40%	D 220,63 S 221,22 SE 221,47 30,37%	250 UP + 150 LP 0,40%	D 220,94 S 221,53 SE 221,78 30,37%	250 UP + 150 LP 0,40%	D 221,25 S 221,84 SE 222,09 30,37%	250 UP + 150 LP 0,40%	D 221,56 S 222,15 SE 222,40 30,37%	250 UP + 150 LP 0,40%	D 221,87 S 222,46 SE 222,71 30,37%	250 UP + 150 LP 0,40%	D 222,18 S 222,77 SE 223,02 30,37%	250 UP + 150 LP 0,40%	D 222,49 S 223,08 SE 223,33 30,37%	250 UP + 150 LP 0,40%	D 222,80 S 223,39 SE 223,64 30,37%	250 UP + 150 LP 0,40%	D 223,11 S 223,70 SE 223,95 30,37%	250 UP + 150 LP 0,40%	D 223,42 S 224,01 SE 224,26 30,37%	250 UP + 150 LP 0,40%	D 223,73 S 224,32 SE 224,57 30,37%	250 UP + 150 LP 0,40%	D 224,04 S 224,63 SE 224,88 30,37%	250 UP + 150 LP 0,40%	D 224,35 S 224,94 SE 225,19 30,37%	250 UP + 150 LP 0,40%	D 224,66 S 225,25 SE 225,50 30,37%	250 UP + 150 LP 0,40%	D 224,97 S 225,56 SE 225,81 30,37%	250 UP + 150 LP 0,40%	D 225,28 S 225,87 SE 226,12 30,37%	250 UP + 150 LP 0,40%	D 225,59 S 226,18 SE 226,43 30,37%	250 UP + 150 LP 0,40%	D 225,90 S 226,49 SE 226,74 30,37%	250 UP + 150 LP 0,40%	D 226,21 S 226,80 SE 227,05 30,37%	250 UP + 150 LP 0,40%	D 226,52 S 227,11 SE 227,36 30,37%	250 UP + 150 LP 0,40%	D 226,83 S 227,42 SE 227,67 30,37%	250 UP + 150 LP 0,40%	D 227,14 S 227,73 SE 227,98 30,37%	250 UP + 150 LP 0,40%	D 227,45 S 228,04 SE 228,29 30,37%	250 UP + 150 LP 0,40%	D 227,76 S 228,35 SE 228,60 30,37%	250 UP + 150 LP 0,40%	D 228,07 S 228,66 SE 228,91 30,37%	250 UP + 150 LP 0,40%	D 228,38 S 228,97 SE 229,22 30,37%	250 UP + 150 LP 0,40%	D 228,69 S 229,28 SE 229,53 30,37%	250 UP + 150 LP 0,40%	D 229,00 S 229,59 SE 229,84 30,37%	250 UP + 150 LP 0,40%	D 229,31 S 229,90 SE 230,15 30,37%	250 UP + 150 LP 0,40%	D 229,62 S 230,21 SE 230,46 30,37%	250 UP + 150 LP 0,40%	D 229,93 S 230,52 SE 230,77 30,37%	250 UP + 150 LP 0,40%	D 230,24 S 230,83 SE 231,08 30,37%	250 UP + 150 LP 0,40%	D 230,55 S 231,14 SE 231,39 30,37%	250 UP + 150 LP 0,40%	D 230,86 S 231,45 SE 231,70 30,37%	250 UP + 150 LP 0,40%	D 231,17 S 231,76 SE 232,01 30,37%	250 UP + 150 LP 0,40%	D 231,48 S 232,07 SE 232,32 30,37%	250 UP + 150 LP 0,40%	D 231,79 S 232,38 SE 232,63 30,37%	250 UP + 150 LP 0,40%	D 232,10 S 232,69 SE 232,94 30,37%	250 UP + 150 LP 0,40%	D 232,41 S 233,00 SE 233,25 30,37%	250 UP + 150 LP 0,40%	D 232,72 S 233,31 SE 233,56 30,37%	250 UP + 150 LP 0,40%	D 233,03 S 233,62 SE 233,87 30,37%	250 UP + 150 LP 0,40%	D 233,34 S 233,93 SE 234,18 30,37%	250 UP + 150 LP 0,40%	D 233,65 S 234,24 SE 234,49 30,37%	250 UP + 150 LP 0,40%	D 233,96 S 234,55 SE 234,80 30,37%	250 UP + 150 LP 0,40%	D 234,27 S 234,86 SE 235,11 30,37%	250 UP + 150 LP 0,40%	D 234,58 S 235,17 SE 235,42 30,37%	250 UP + 150 LP 0,40%	D 234,89 S 235,48 SE 235,73 30,37%	250 UP + 150 LP 0,40%	D 235,20 S 235,79 SE 236,04 30,37%	250 UP + 150 LP 0,40%	D 235,51 S 236,10 SE 236,35 30,37%	250 UP + 150 LP 0,40%	D 235,82 S 236,41 SE 236,66 30,37%	250 UP + 150 LP 0,40%	D 236,13 S 236,72 SE 236,97 30,37%	250 UP + 150 LP 0,40%	D 236,44 S 237,03 SE 237,28 30,37%	250 UP + 150 LP 0,40%	D 236,75 S 237,34 SE 237,59 30,37%	250 UP + 150 LP 0,40%	D 237,06 S 237,65 SE 237,90 30,37%	250 UP + 150 LP 0,40%	D 237,37 S 237,96 SE 238,21 30,37%	250 UP + 150 LP 0,40%	D 237,68 S 238,27 SE 238,52 30,37%	250 UP + 150 LP 0,40%	D 237,99 S 238,58 SE 238,83 30,37%	250 UP + 150 LP 0,40%	D 238,30 S 238,89 SE 239,14 30,37%	250 UP + 150 LP 0,40%	D 238,61 S 239,20 SE 239,45 30,37%	250 UP + 150 LP 0,40%	D 238,92 S 239,51 SE 239,76 30,37%	250 UP + 150 LP 0,40%	D 239,23 S 239,82 SE 240,07 30,37%	250 UP + 150 LP 0,40%	D 239,54 S 240,13 SE 240,38 30,37%	250 UP + 150 LP 0,40%	D 239,85 S 240,44 SE 240,69 30,37%	250 UP + 150 LP 0,40%	D 240,16 S 240,75 SE 241,00 30,37%	250 UP + 150 LP 0,40%	D 240,47 S 241,06 SE 241,31 30,37%	250 UP + 150 LP 0,40%	D 240,78 S 241,37 SE 241,62 30,37%	250 UP + 150 LP 0,40%	D 241,09 S 241,68 SE 241,93 30,37%	250 UP + 150 LP 0,40%	D 241,40 S 241,99 SE 242,24 30,37%	250 UP + 150 LP 0,40%	D 241,71 S 242,30 SE 242,55 30,37%	250 UP + 150 LP 0,40%	D 242,02 S 242,61 SE 242,86 30,37%	250 UP + 150 LP 0,40%	D 242,33 S 242,92 SE 243,17 30,37%	250 UP + 150 LP 0,40%	D 242,64 S 243,23 SE 243,48 30,37%	250 UP + 150 LP 0,40%	D 242,95 S 243,54 SE 243,79 30,37%	250 UP + 150 LP 0,40%	D 243,26 S 243,85 SE 244,10 30,37%	250 UP + 150 LP 0,40%	D 243,57 S 244,16 SE 244,41 30,37%	250 UP + 150 LP 0,40%	D 243,88 S 244,47 SE 244,72 30,37%	250 UP + 150 LP 0,40%	D 244,19 S 244,78 SE 245,03 30,37%	250 UP + 150 LP 0,40%	D 244,50 S 245,09 SE 245,34 30,37%	250 UP + 150 LP 0,40%	D 244,81 S 245,40 SE 245,65 30,37%	250 UP + 150 LP 0,40%	D 245,12 S 245,71 SE 245,96 30,37%	250 UP + 150 LP 0,40%	D 245,43 S 246,02 SE 246,27 30,37%	250 UP + 150 LP 0,40%	D 245,74 S 246,33 SE 246,58 30,37%	250 UP + 150 LP 0,40%	D 246,05 S 246,64 SE 246,89 30,37%	250 UP + 150 LP 0,40%	D 246,36 S 246,95 SE 247,20 30,37%	250 UP + 150 LP 0,40%	D 246,67 S 247,26 SE 247,51 30,37%	250 UP + 150 LP 0,40%	D 246,98 S 247,57 SE 247,82 30,37%	250 UP + 150 LP 0,40%	D 247,29 S 247,88 SE 248,13 30,37%	250 UP + 150 LP 0,40%	D 247,60 S 248,19 SE 248,44 30,37%	250 UP + 150 LP 0,40%	D 247,91 S 248,50 SE 248,75 30,37%	250 UP + 150 LP 0,40%	D 248,22 S 248,81 SE 249,06 30,37%	250 UP + 150 LP 0,40%	D 248,53 S 249,12 SE 249,37 30,37%	250 UP + 150 LP 0,40%	D 248,84 S 249,43 SE 249,68 30,37%	250 UP + 150 LP 0,40%	D 249,15 S 249,74 SE 250,00 30,37%	250 UP + 150 LP 0,40%	D 249,46 S 250,05 SE 250,30 30,37%	250 UP + 150 LP 0,40%	D 249,77 S 250,36 SE 250,61 30,37%	250 UP + 150 LP 0,40%	D 250,08 S 250,67 SE 250,92 30,37%	250 UP + 150 LP 0,40%	D 250,39 S 250,98 SE 251,23 30,37%	250 UP + 150 LP 0,40%	D 250,70 S 251,29 SE 251,54 30,37%	250 UP + 150 LP 0,40%	D 251,01 S 251,60 SE 251,85 30,37%	250 UP + 150 LP 0,40%	D 251,32 S 251,91 SE 252,16 30,37%	250 UP + 150 LP 0,40%	D 251,63 S 252,22 SE 252,47 30,37%	250 UP + 150 LP 0,40%	D 251,94 S 252,53 SE 252,78 30,37%	250 UP + 150 LP 0,40%	D 252,25 S 252,84 SE 253,09 30,37%	250 UP + 150 LP 0,40%	D 252,56 S 253,15 SE 253,40 30,37%	250 UP + 150 LP 0,40%	D 252,87 S 253,46 SE 253,71 30,37%	250 UP + 150 LP 0,40%	D 253,18 S 253,77 SE 254,02 30,37%	250 UP + 150 LP 0,40%	D 253,49 S 254,08 SE 254,33 30,37%	250 UP + 150 LP 0,40%	D 253,80 S 254,39 SE 254,64 30,37%	250 UP + 150 LP 0,40%	D 254,11 S 254,70 SE 254,95 30,37%	250 UP + 150 LP 0,40%	D 254,42 S 255,01 SE 255,26 30,37%	250 UP + 150 LP 0,40%	D 254,73 S 255,32 SE 255,57 30,37%	250 UP + 150 LP 0,40%	D 255,04 S 255,63 SE 255,88 30,37%	250 UP + 150 LP 0,40%	D 255,35 S 255,94 SE 256,19 30,37%	250 UP + 150 LP 0,40%	D 255,66 S 256,25 SE 256,50 30,37%	250 UP + 150 LP 0,40%	D 255,97 S 256,56 SE 256,81 30,37%	250 UP + 150 LP 0,40%	D 256,28 S 256,87 SE 257,12 30,37%	250 UP + 150 LP 0,40%	D 256,59 S 257,18 SE 257,43 30,37%	250 UP + 150 LP 0,40%	D 256,90 S 257,49 SE 257,74 30,37%	250 UP + 150 LP 0,40%	D 257,21 S 257,80 SE 258,05 30,37%	250 UP + 150 LP 0,40%	D 257,52 S 258,11 SE 258,36 30,37%	250 UP + 150 LP 0,40%	D 257,83 S 258,42 SE 258,67 30,37%	250 UP + 150 LP 0,40%	D 258,14 S 258,73 SE 258,98 30,37%	250 UP + 150 LP 0,40%	D 258,45 S 259,04 SE 259,29 30,37%	250 UP + 150 LP 0,40%	D 258,76 S 259,35 SE 259,60 30,37%	250 UP + 150 LP 0,40%	D 259,07 S 259,66 SE 259,91 30,37%	250 UP + 150 LP 0,40%	D 259,38 S 259,97 SE 260,22 30,37%	250 UP + 150 LP 0,40%	D 259,69 S 260,28 SE 260,53 30,37%	250 UP + 150 LP 0,40%	D 259,99 S 260,59 SE 260,84 30,37%	250 UP + 150 LP 0,40%	D 260,30 S 260,90 SE 261,15 30,37%	250 UP + 150 LP 0,40%	D 260,61 S 261,21 SE 261,46 30,37%	250 UP + 150 LP 0,40%	D 260,92 S 261,52 SE 261,77 30,37%	250 UP + 150 LP 0,40%	D 261,23 S 261,83 SE 262,08 30,37%	250 UP + 150 LP 0,40%	D 261,54 S 262,14 SE 262,39 30,37%	250 UP + 150 LP 0,40%	D 261,85 S 262,45 SE 262,70 30,37%	250 UP + 150 LP 0,40%	D 262,16 S 262,76 SE 263,01 30,37%	250 UP + 150 LP 0,40%	D 262,47 S 263,07 SE 263,32 30,37%	250 UP + 150 LP 0,40%	D 262,78 S 263,38 SE 263,63 30,37%	250 UP + 150 LP 0,40%	D 263,09 S 263,69 SE 263,94 30,37%	250 UP + 150 LP 0,40%	D 263,40 S 264,00 SE 264,25 30,37%	250 UP + 150 LP 0,40%	D 263,71 S 264,31 SE 264,56 30,37%	250 UP + 150 LP 0,40%	D 264,02 S 264,62 SE 264,87 30,37%	250 UP + 150 LP 0,40%	D 264,33 S 264,93 SE 265,18 30,37%	250 UP + 150 LP 0,40%	D 264,64 S 265,24 SE 265,49 30,37%	250 UP + 150 LP 0,40%	D 264,95 S 265,55 SE 265,80 30,37%	250 UP + 150 LP 0,40%	D 265,26 S 265,86 SE 266,11 30,37%	250 UP + 150 LP 0,40%	D 265,57 S 266,17 SE 266,42 30,37%	250 UP + 150 LP 0,40%	D 265,88 S 266,48 SE 266,73 30,37%	250 UP + 150 LP 0,40%	D 266,19 S 266,79 SE 267,04 30,37%	250 UP + 150 LP 0,40%	D 266,50 S 267,10 SE 267,35 30,37%	250 UP + 150 LP 0,40%	D 266,81 S 267,41 SE 267,66 30,37%	250 UP + 150 LP 0,40%	D 267,12 S 267,72 SE 267,97 30,37%	250 UP + 150 LP 0,40%	D 267,43 S 268,03 SE 268,28 30,37%	250 UP + 150 LP 0,40%	D 267,74 S 268,34 SE 268,59 30,37%	250 UP + 150 LP 0,40%	D 268,05 S 268,65 SE 268,90 30,37%	250 UP + 150 LP 0,40%	D 268,36 S 268,96 SE 269,21 30,37%	250 UP + 150 LP 0,40%	D 268,67 S 269,27 SE 269,52 30,37%	250 UP + 150 LP 0,40%	D 268,98 S 269,58 SE 269,83 30,37%	250 UP + 150 LP 0,40%	D 269,29 S 269,89 SE 270,14 30,37%	250 UP + 150 LP 0,40%	D 269,60 S 270,20 SE 270,45 30,37%	250 UP + 150 LP 0,40%	D 269,91 S 270,51 SE 270,76 30,37%	250 UP + 150 LP 0,40%	D 270,22 S 270,82 SE 271,07 30,37%	250 UP + 150 LP 0,40%	D 270,53 S 271,13 SE 271,38 30,37%	250 UP + 150 LP 0,40%	D 270,84 S 271,44 SE 271,69 30,37%	250 UP + 150 LP 0,40%	D 271,15 S 271,75 SE 272,00 30,37%	250 UP + 150 LP 0,40%	D 271,46 S 272,06 SE 272,31 30,37%	250 UP + 150 LP 0,40%	D 271,77 S 272,37 SE 272,62 30,37%	250 UP + 150 LP 0,40%	D 272,08 S 272,68 SE 272,93 30,37%	250 UP + 150 LP 0,40%	D 272,39 S 272,99 SE 273,24 30,37%	250 UP + 150 LP 0,40%	D 272,70 S 273,30 SE 273,55 30,37%	250 UP + 150 LP 0,40%	D 273,01 S 273,61 SE 273,86 30,37%	250 UP + 150 LP 0,40%	D 273,32 S 273,92 SE 274,17 30,37%	250 UP + 150 LP 0,40%	D 273,63 S 274,23 SE 274,48 30,37%	250 UP + 150 LP 0,40%	D 273,94 S 274,5